


34'-0"

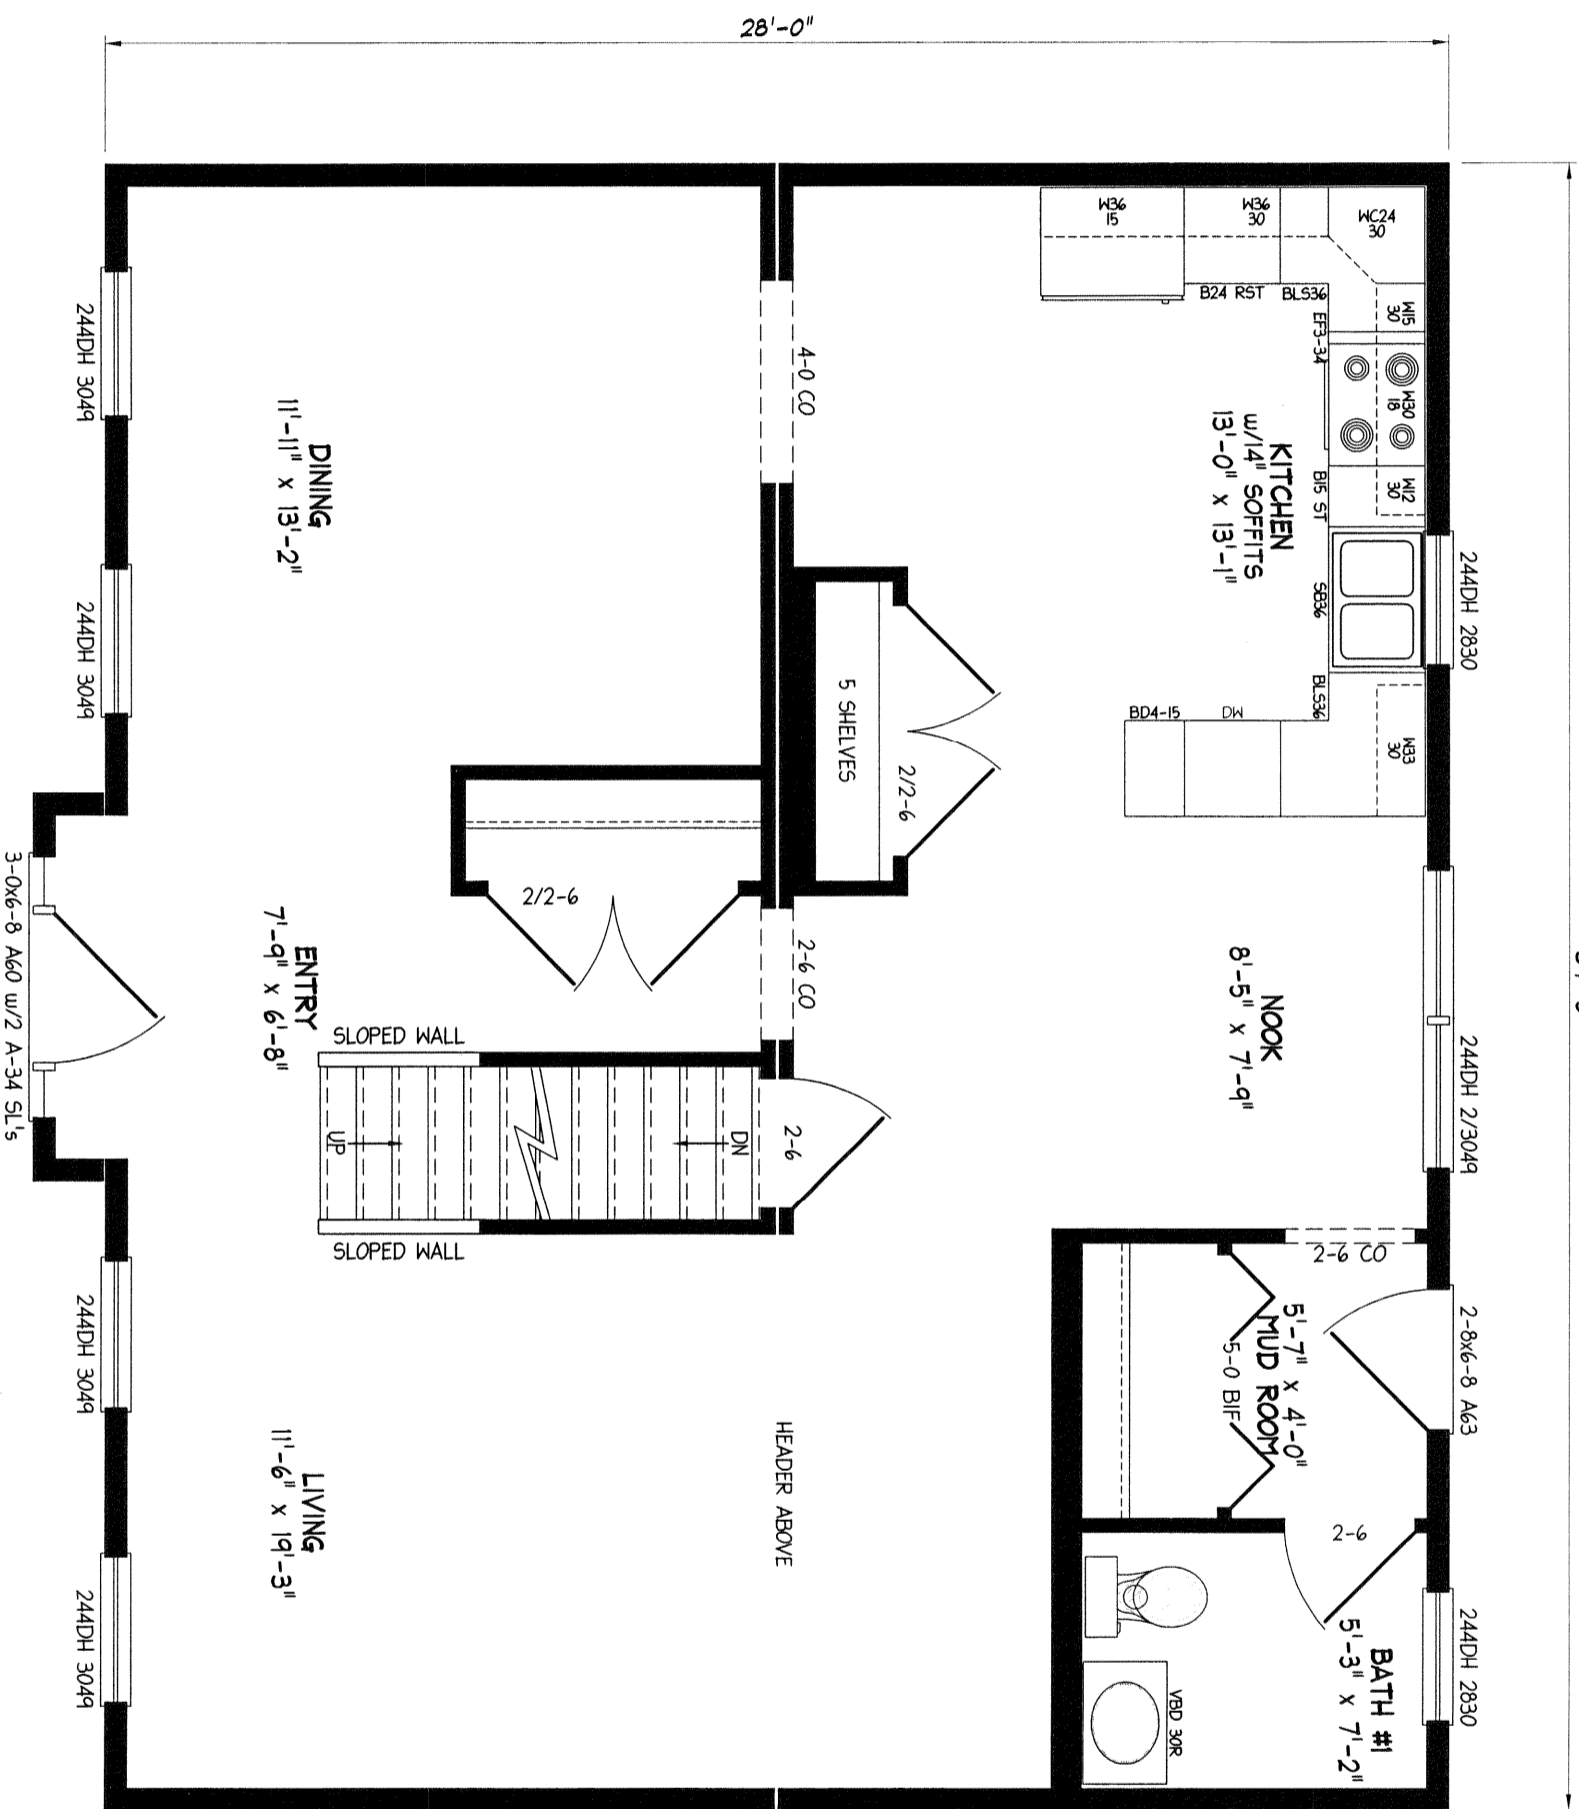

-ONLY NEEDED 2  
3049 ON COMP  
SHED

NOTE: ANY & ALL Material shipped loose for the site completion of the manufactured product is ULTIMATELY the SOLE RESPONSIBILITY OF THE BUILDER LISTED BELOW to install and finish.

Standard  
Brandywine

1st FLOOR PLAN




**NEW ENGLAND HOMES INC.**  
270 OCEAN ROAD  
GREENLAND, NH 03840  
© COPYRIGHT 2000

DRAWN	DATE
REV.	DATE
SCALE	1/4" = 1'-0"

N.E.H.  
Standard

0201

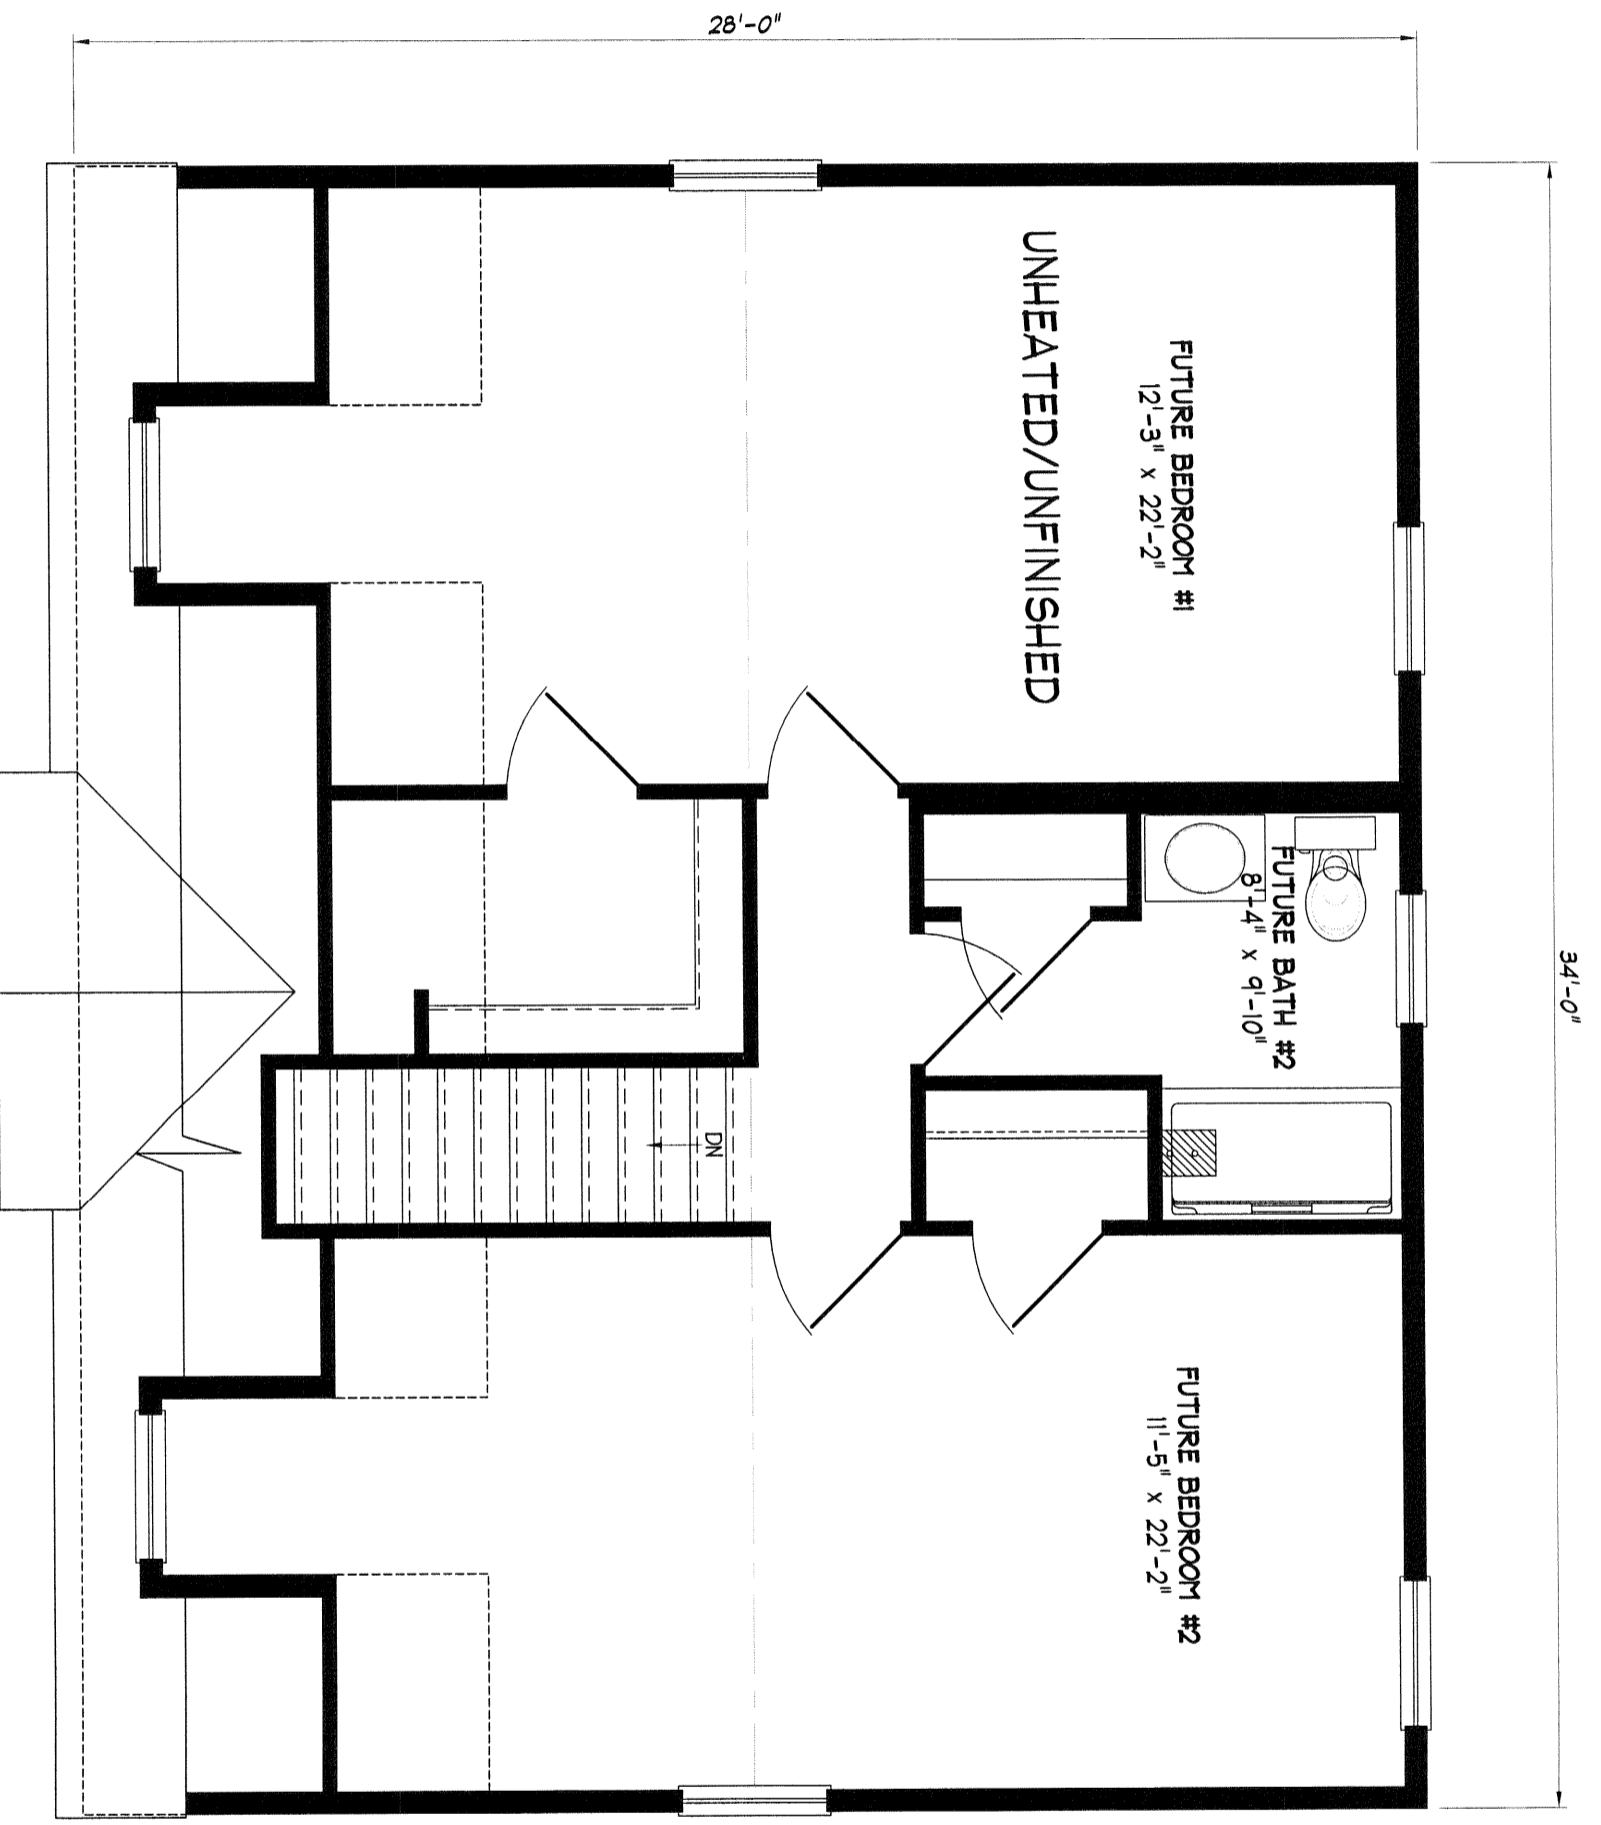

-ONLY NEEDED 2  
3049 ON COMP  
SHED

NOTE: ANY & ALL Material shipped loose for the site completion of the manufactured product is ULTIMATELY the SOLE RESPONSIBILITY OF THE BUILDER LISTED BELOW to install and finish.

**Standard**  
**Brandywine**



**NEW ENGLAND HOMES INC.**  
270 OCEAN ROAD  
GREENLAND, NH 03840  
© COPYRIGHT 2000


DRAWN	DATE
REV.	DATE
SCALE	1/4"=1'-0"

**NE.H.**  
**Standard**

34'-0"

UNHEATED/UNFINISHED

28'-0"

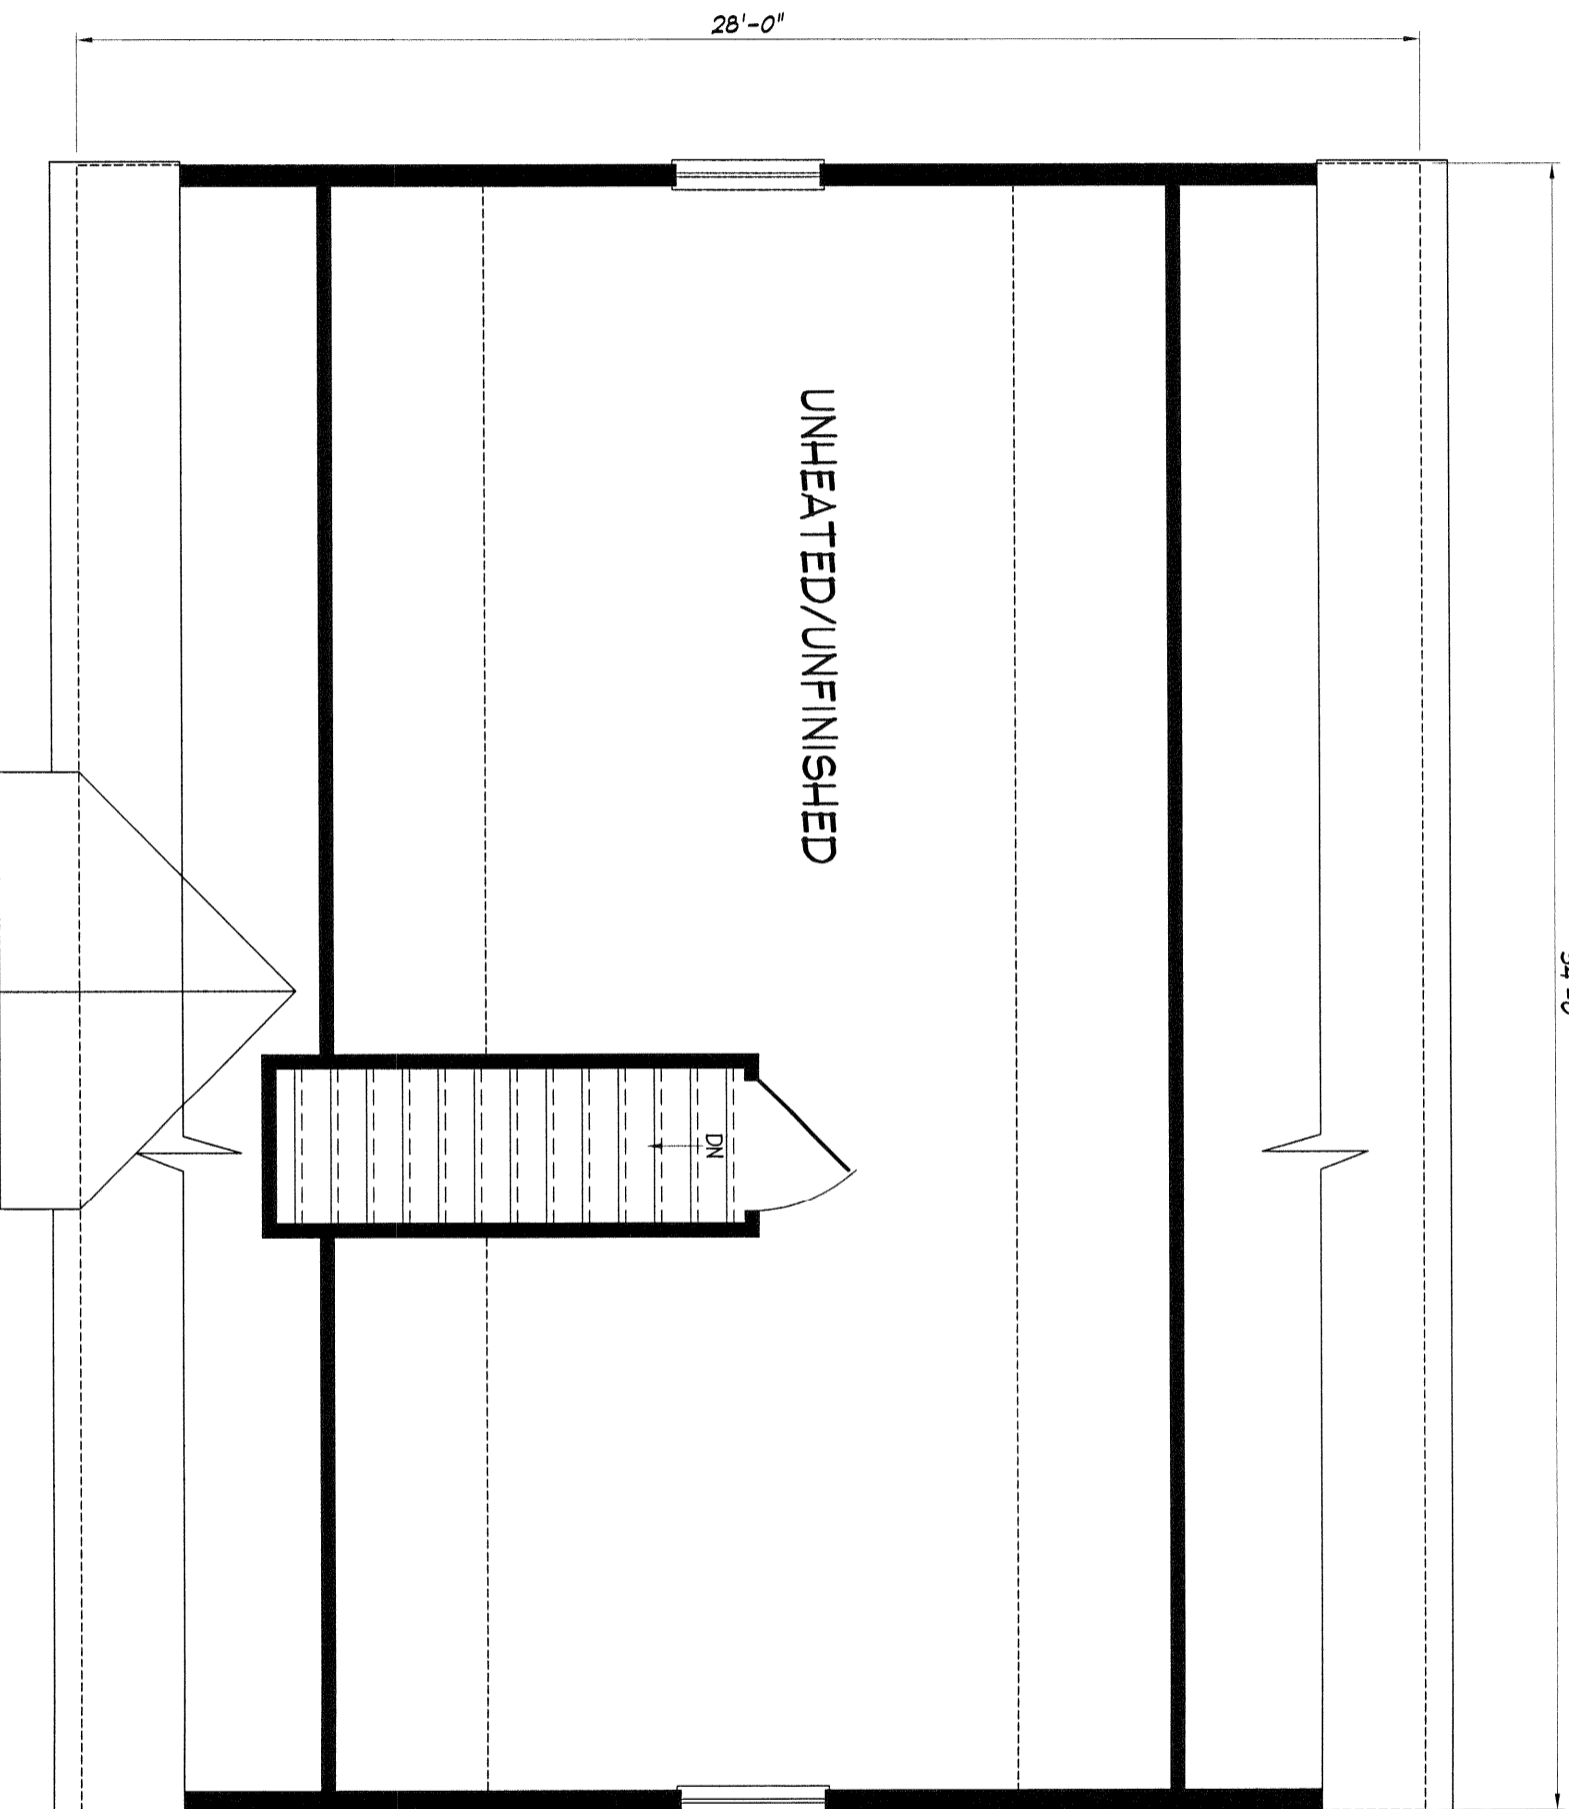

NOTE: ANY & ALL Material shipped loose for the site completion of the manufactured product is ULTIMATELY the SOLE RESPONSIBILITY OF THE BUILDER LISTED BELOW to install and finish.

**Standard**  
**Brandywine**



**NEW ENGLAND HOMES INC.**  
270 OCEAN ROAD  
GREENLAND, NH 03840  
© COPYRIGHT 2000

REV.	DATE
SCALE 1/4"=1'-0"	

**NE.H.**  
**Standard**