


42'-0"

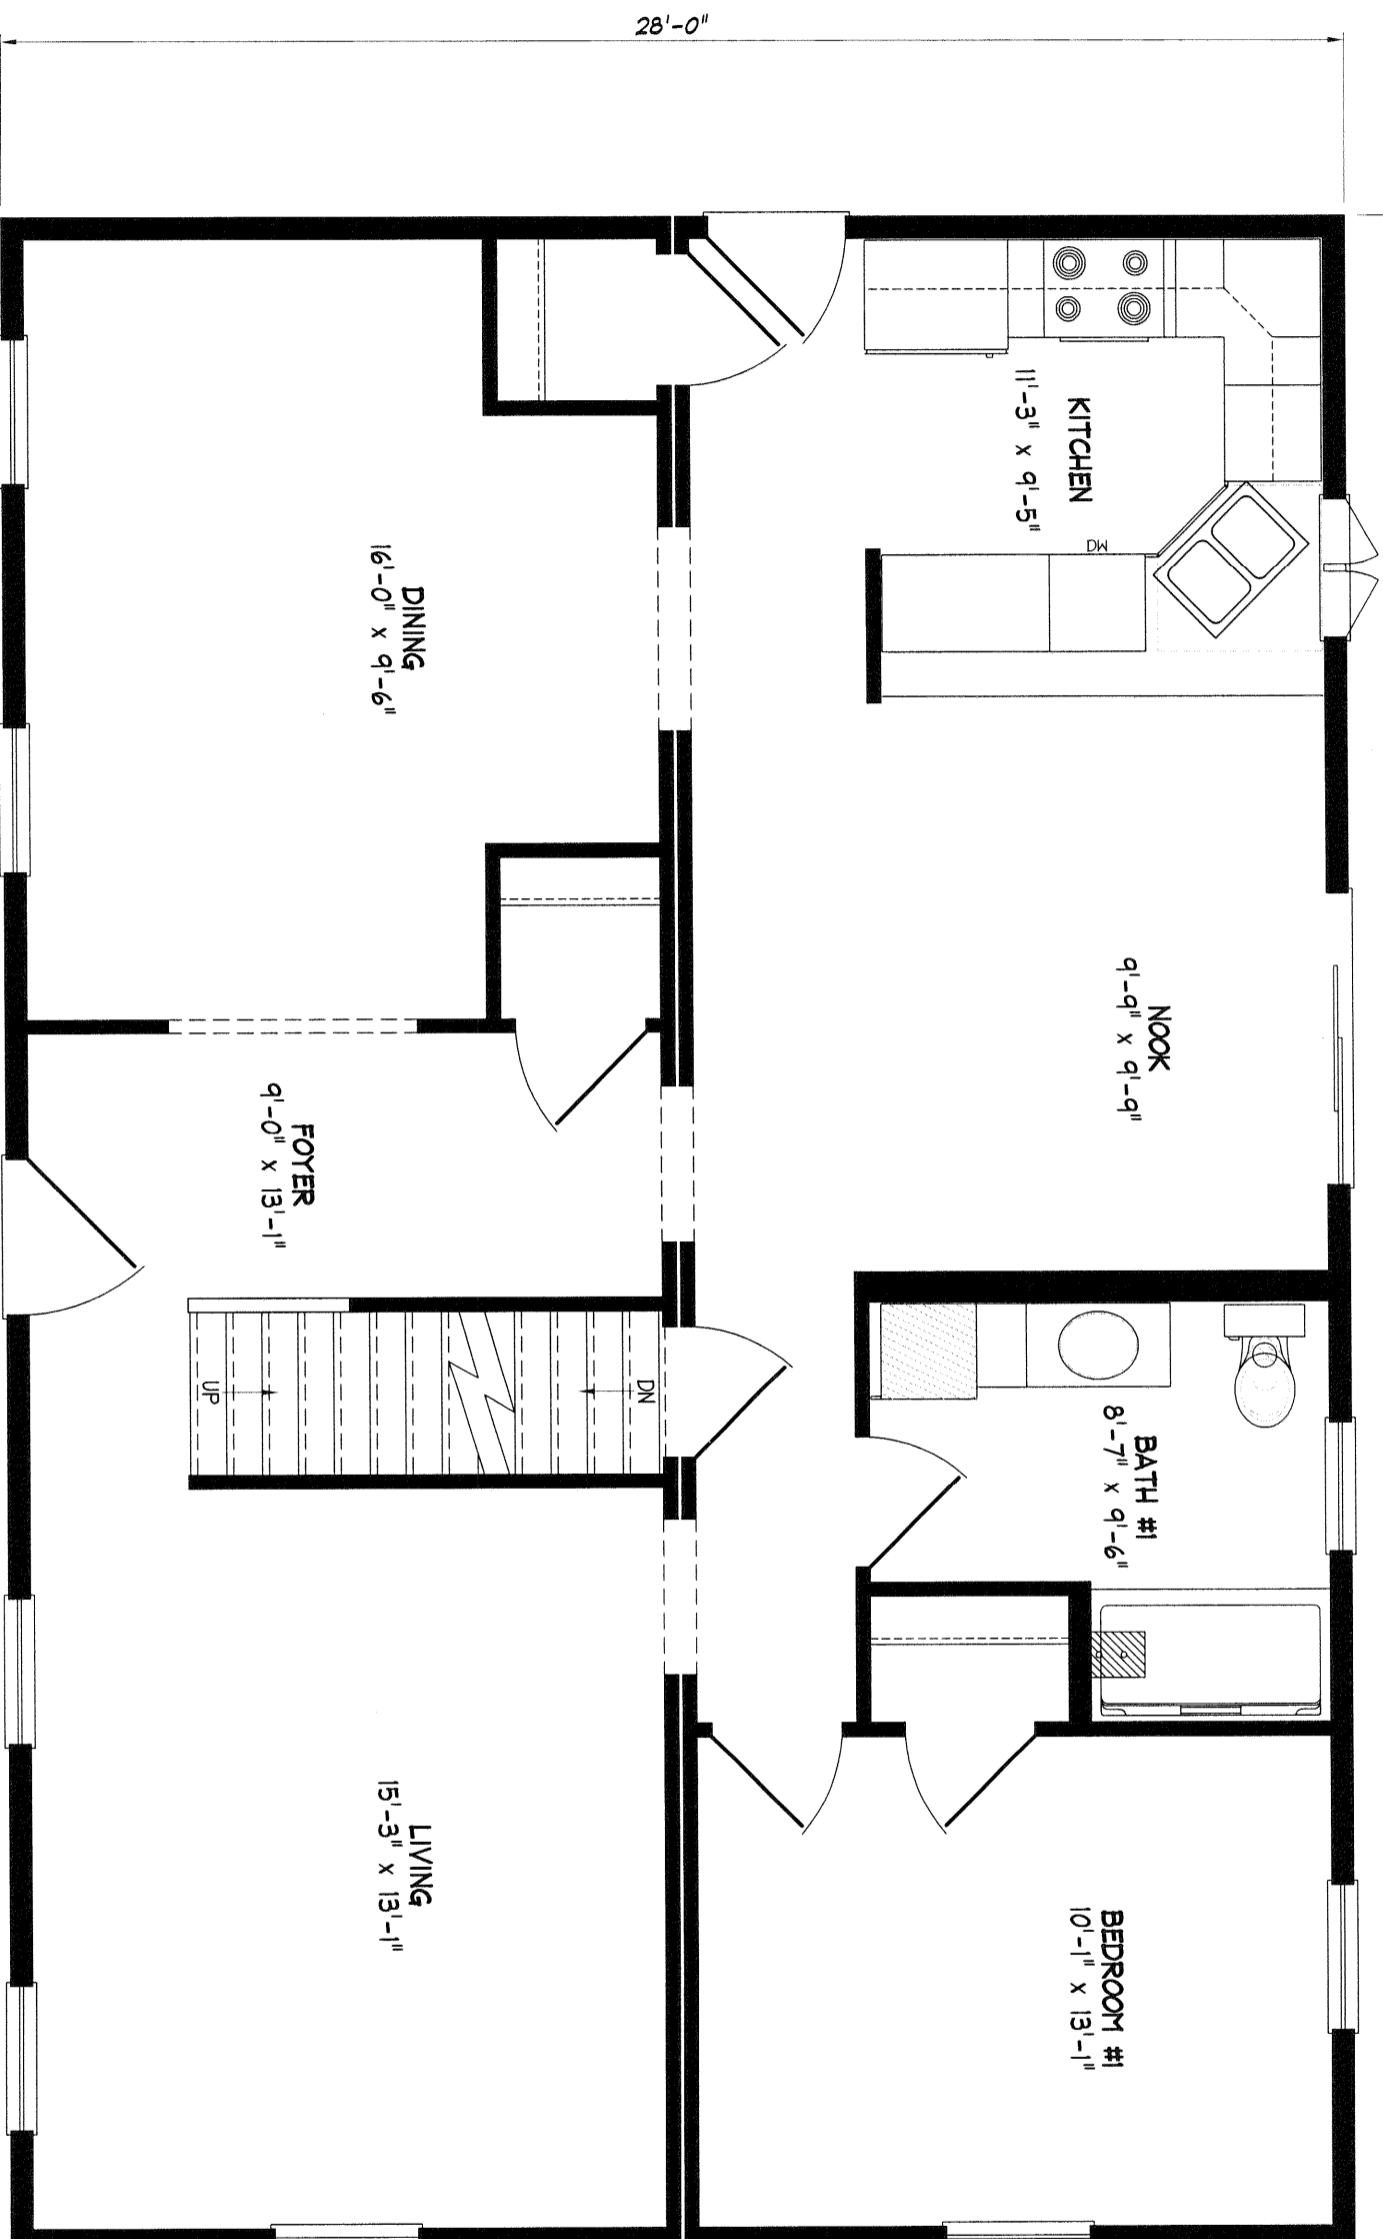

- NOTES:
- CHANGED 3-0 BIFOLD IN BEDROOM #1 TO 2-6 SWING
  - CHANGED 4-0 BIFOLD IN BEDROOM #2 TO 2/2-0 SWING
  - CHANGED 6-0 BIFOLD IN BEDROOM #3 TO 2/2-6 SWING

NOTE: ANY & ALL Material shipped loose for the site completion of the manufactured product is ULTIMATELY the SOLE RESPONSIBILITY OF THE BUILDER LISTED BELOW to install and finish.

Standard  
Cape Neddick




NEW ENGLAND HOMES INC.

270 OCEAN ROAD  
GREENLAND, NH 03340  
© COPYRIGHT 2000

DRAWN	PRG	DATE	02-16-06
REV.		DATE	
SCALE	1/4" = 1'-0"		

N.E.H.  
Standard

42'-0"

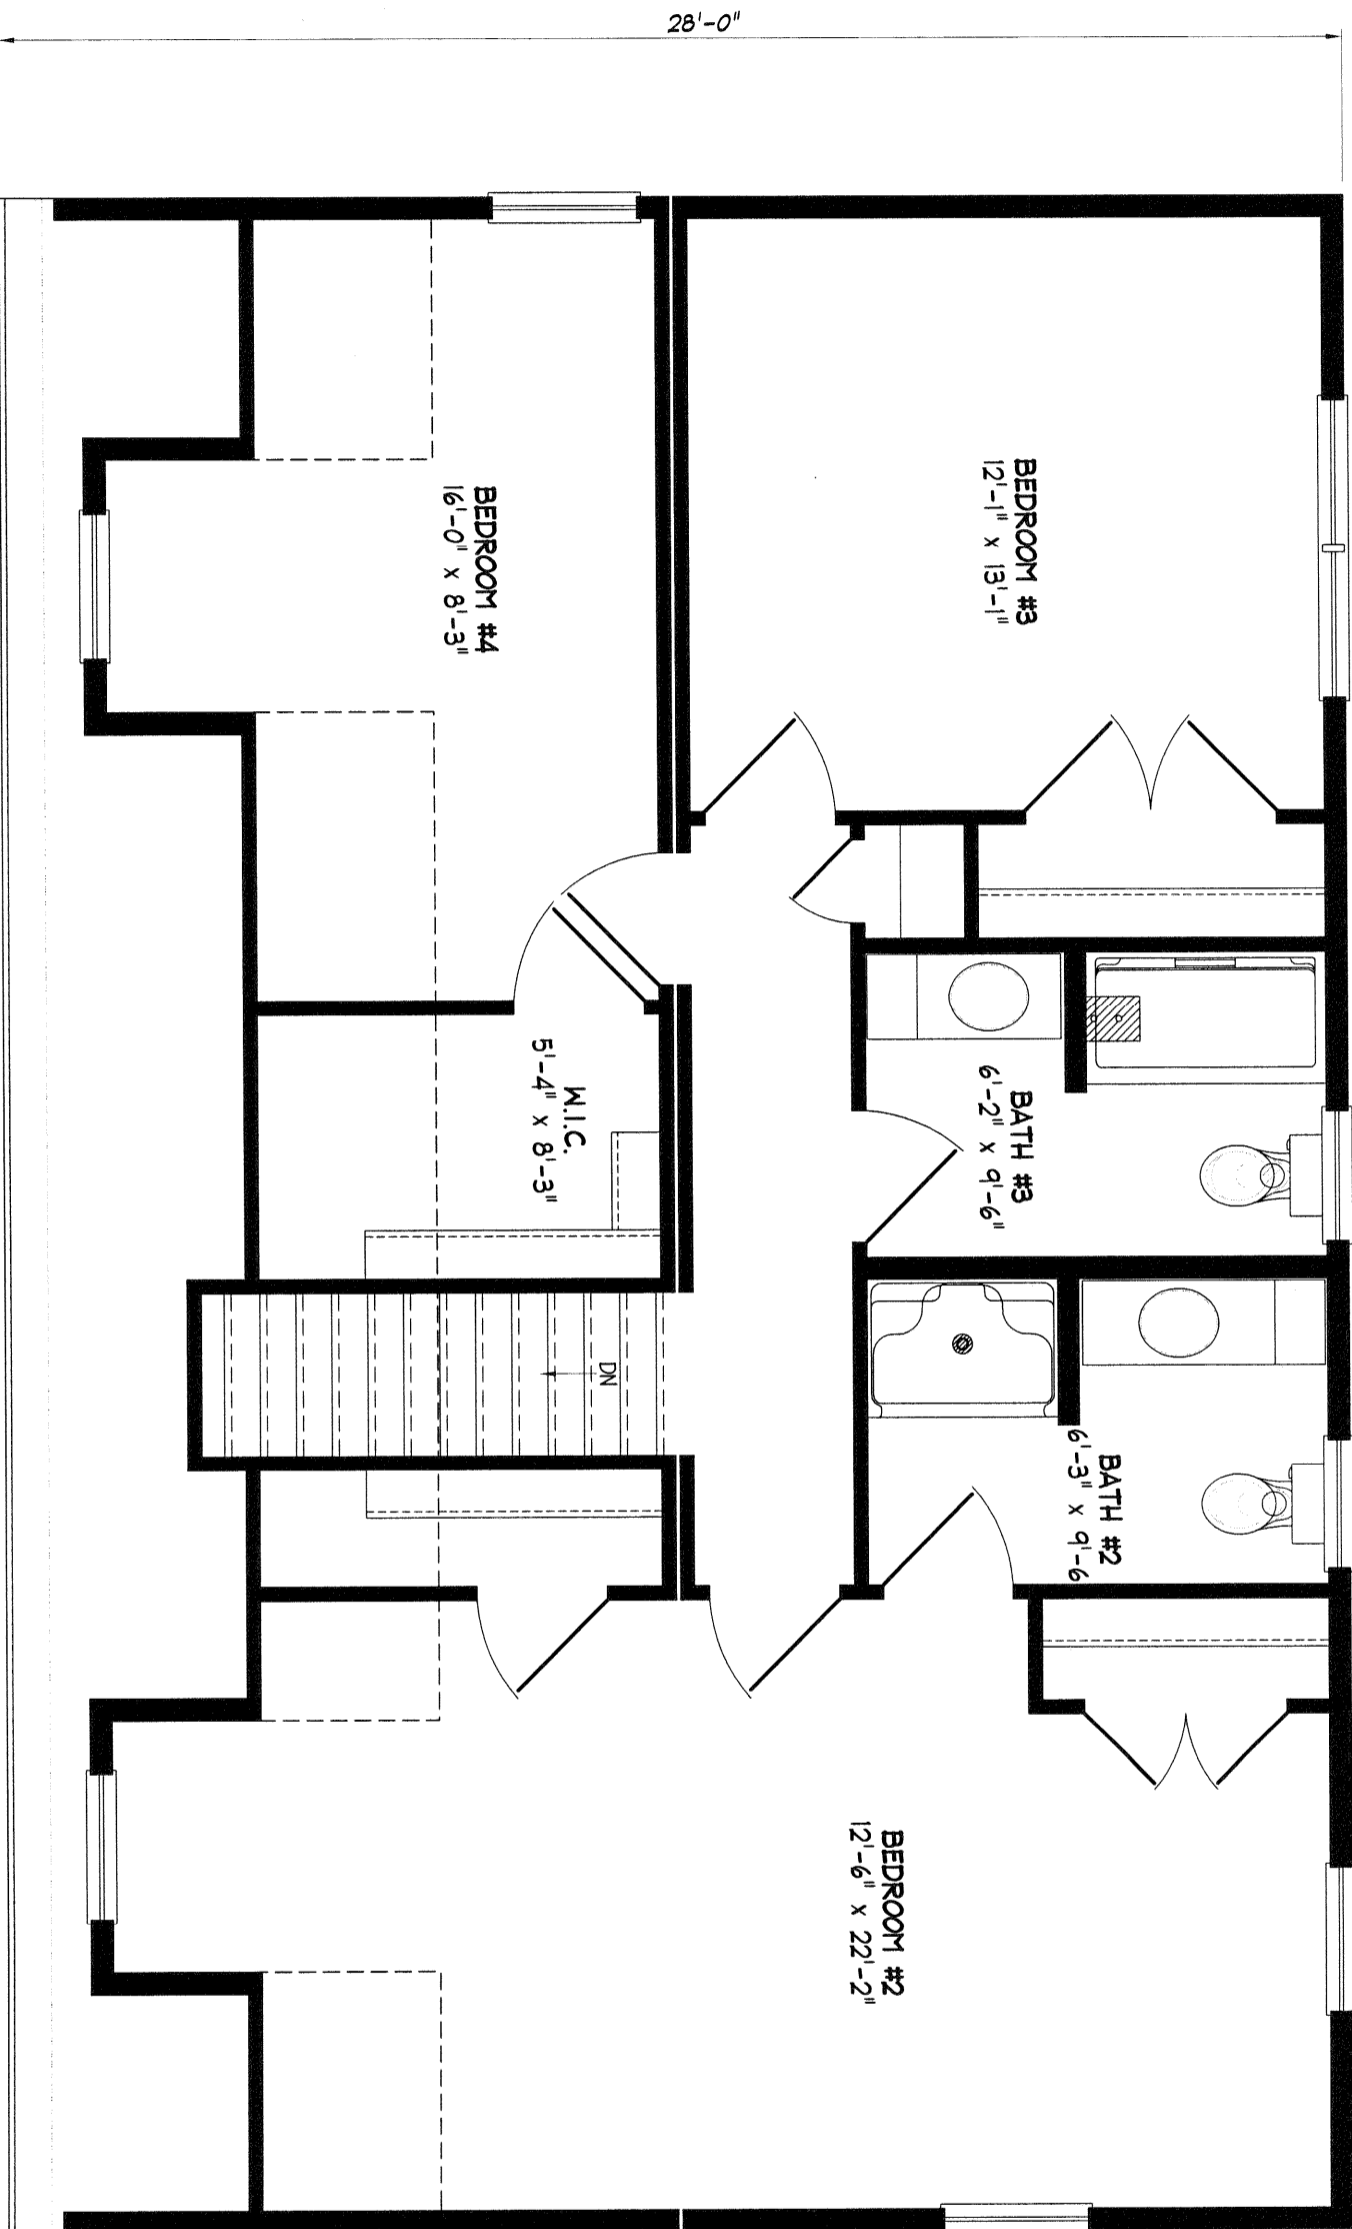

- NOTES:
- CHANGED 3-0 BIFOLD IN BEDROOM #1 TO 2-6 SWING
  - CHANGED 4-0 BIFOLD IN BEDROOM #2 TO 2/2-0 SWING
  - CHANGED 6-0 BIFOLD IN BEDROOM #3 TO 2/2-6 SWING

NOTE: ANY & ALL Material shipped loose for the site completion of the manufactured product is ULTIMATELY the SOLE RESPONSIBILITY OF THE BUILDER LISTED BELOW to install and finish.

Standard  
Cape Neddick



**NEW ENGLAND HOMES INC.**

270 OCEAN ROAD  
GREENLAND, NH 03840  
© COPYRIGHT 2000

DRAWN	PRG	DATE	02-16-06
REV		DATE	
SCALE	1/4" = 1'-0"		

NEH.  
Standard