


40'-0"

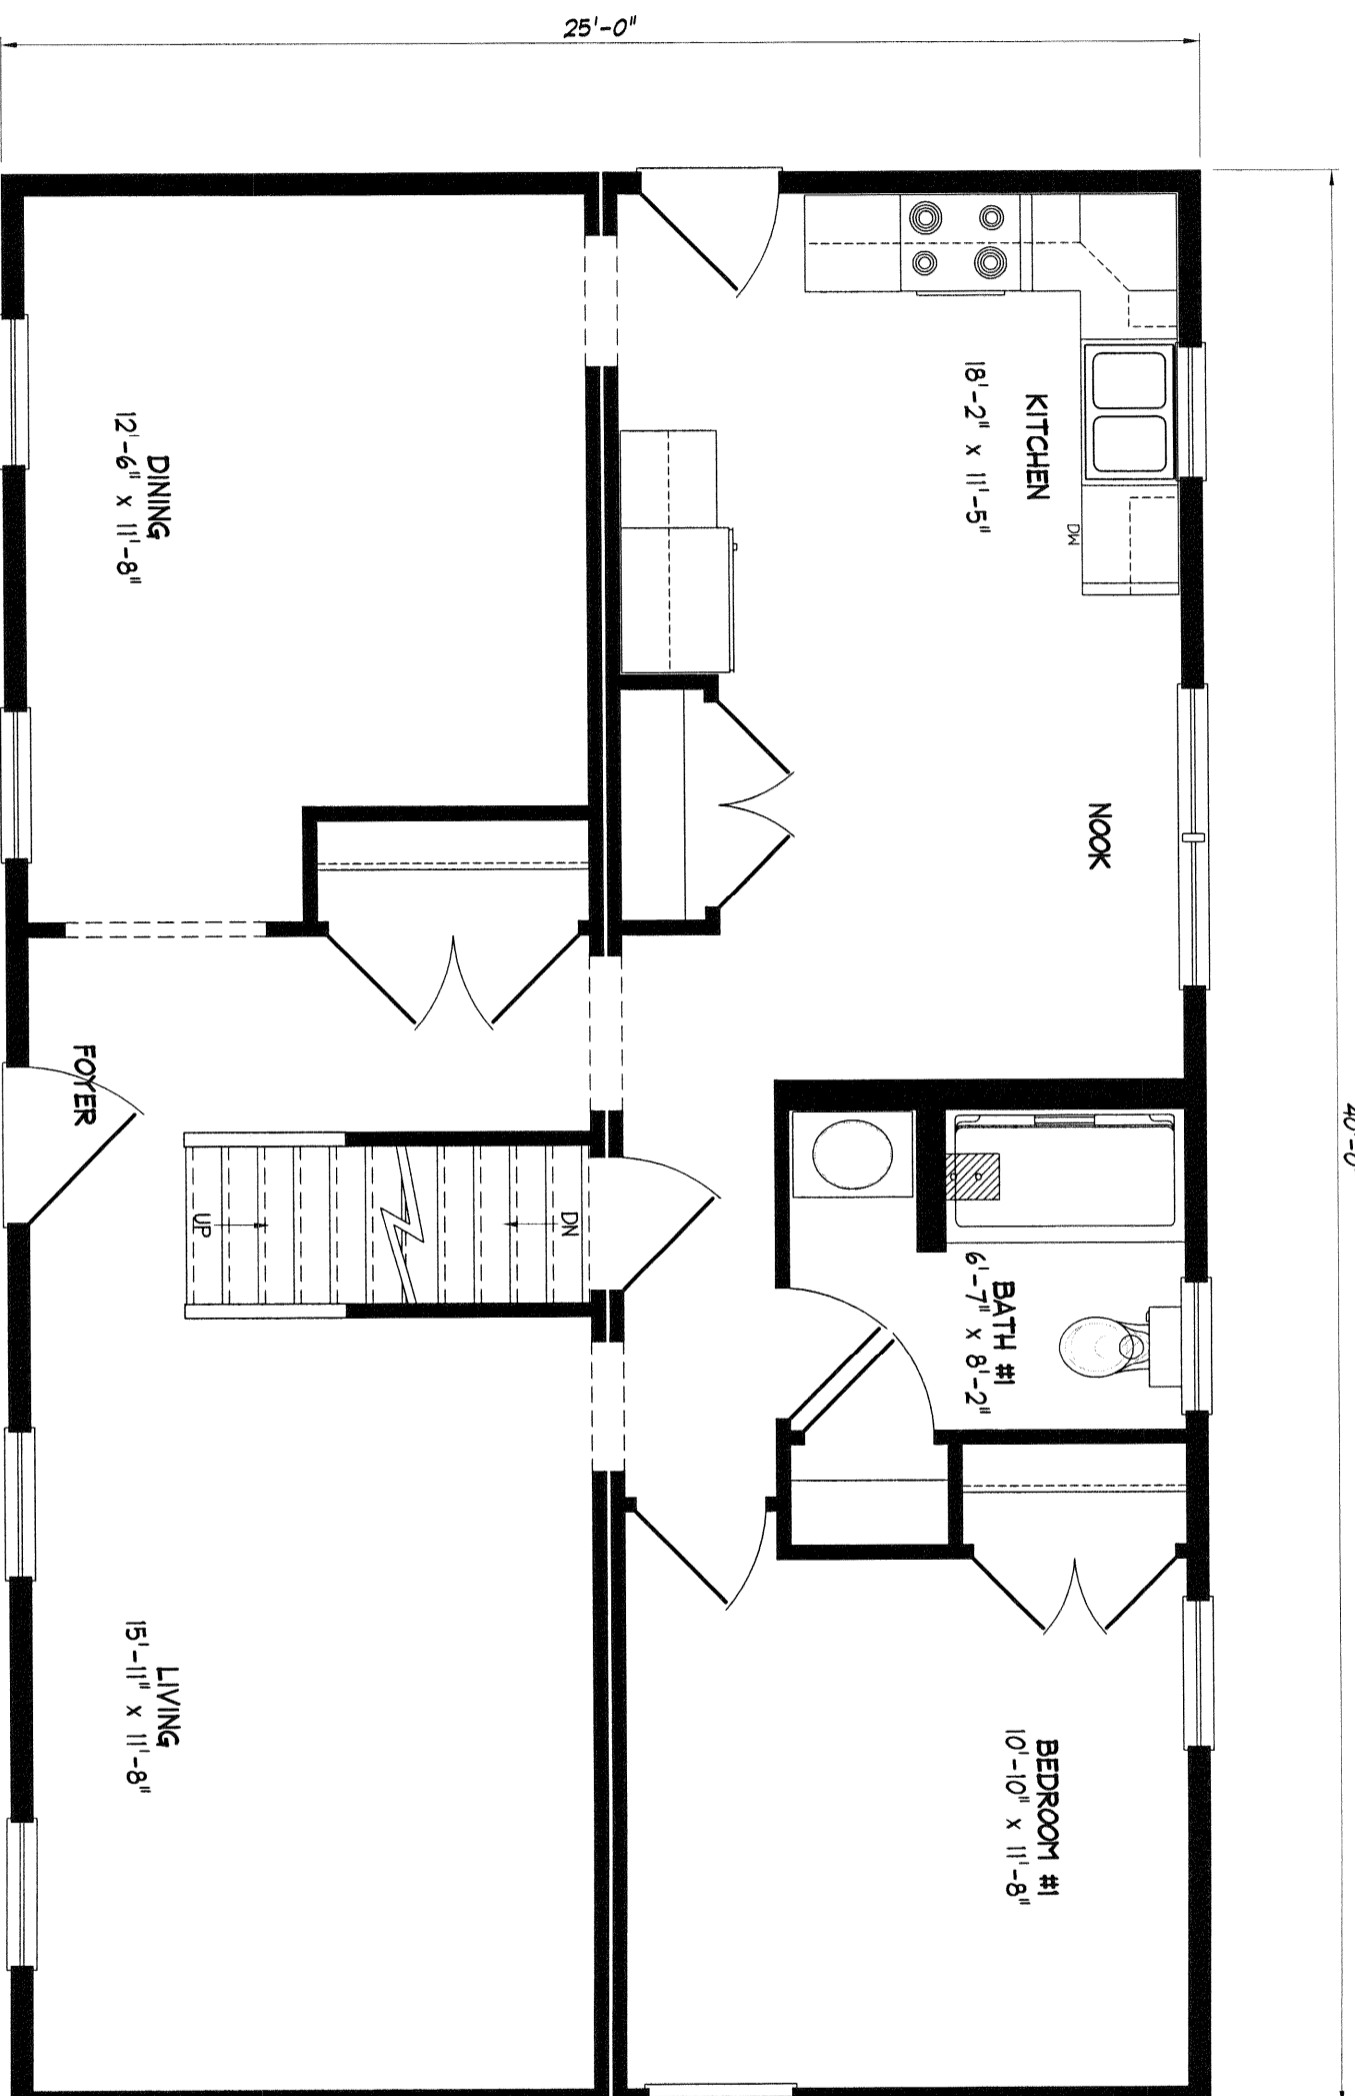

25'-0"

-ONLY 2 3049
 NEEDED IN COMP
 SHED
 -BED 1 2/2-6 TO
 2/2-0 DOORS

NOTE: ANY & ALL Material shipped loose for the site completion of the manufactured product is ULTIMATELY the SOLE RESPONSIBILITY OF THE BUILDER LISTED BELOW to install and finish.

Standard
Brittany 25




NEW ENGLAND HOMES INC.

270 OCEAN ROAD
 GREENLAND, NH 03840
 © COPYRIGHT 2000

REV.	DATE	DATE
SCALE	1/4" = 1'-0"	

NE.H.
Standard

40'-0"

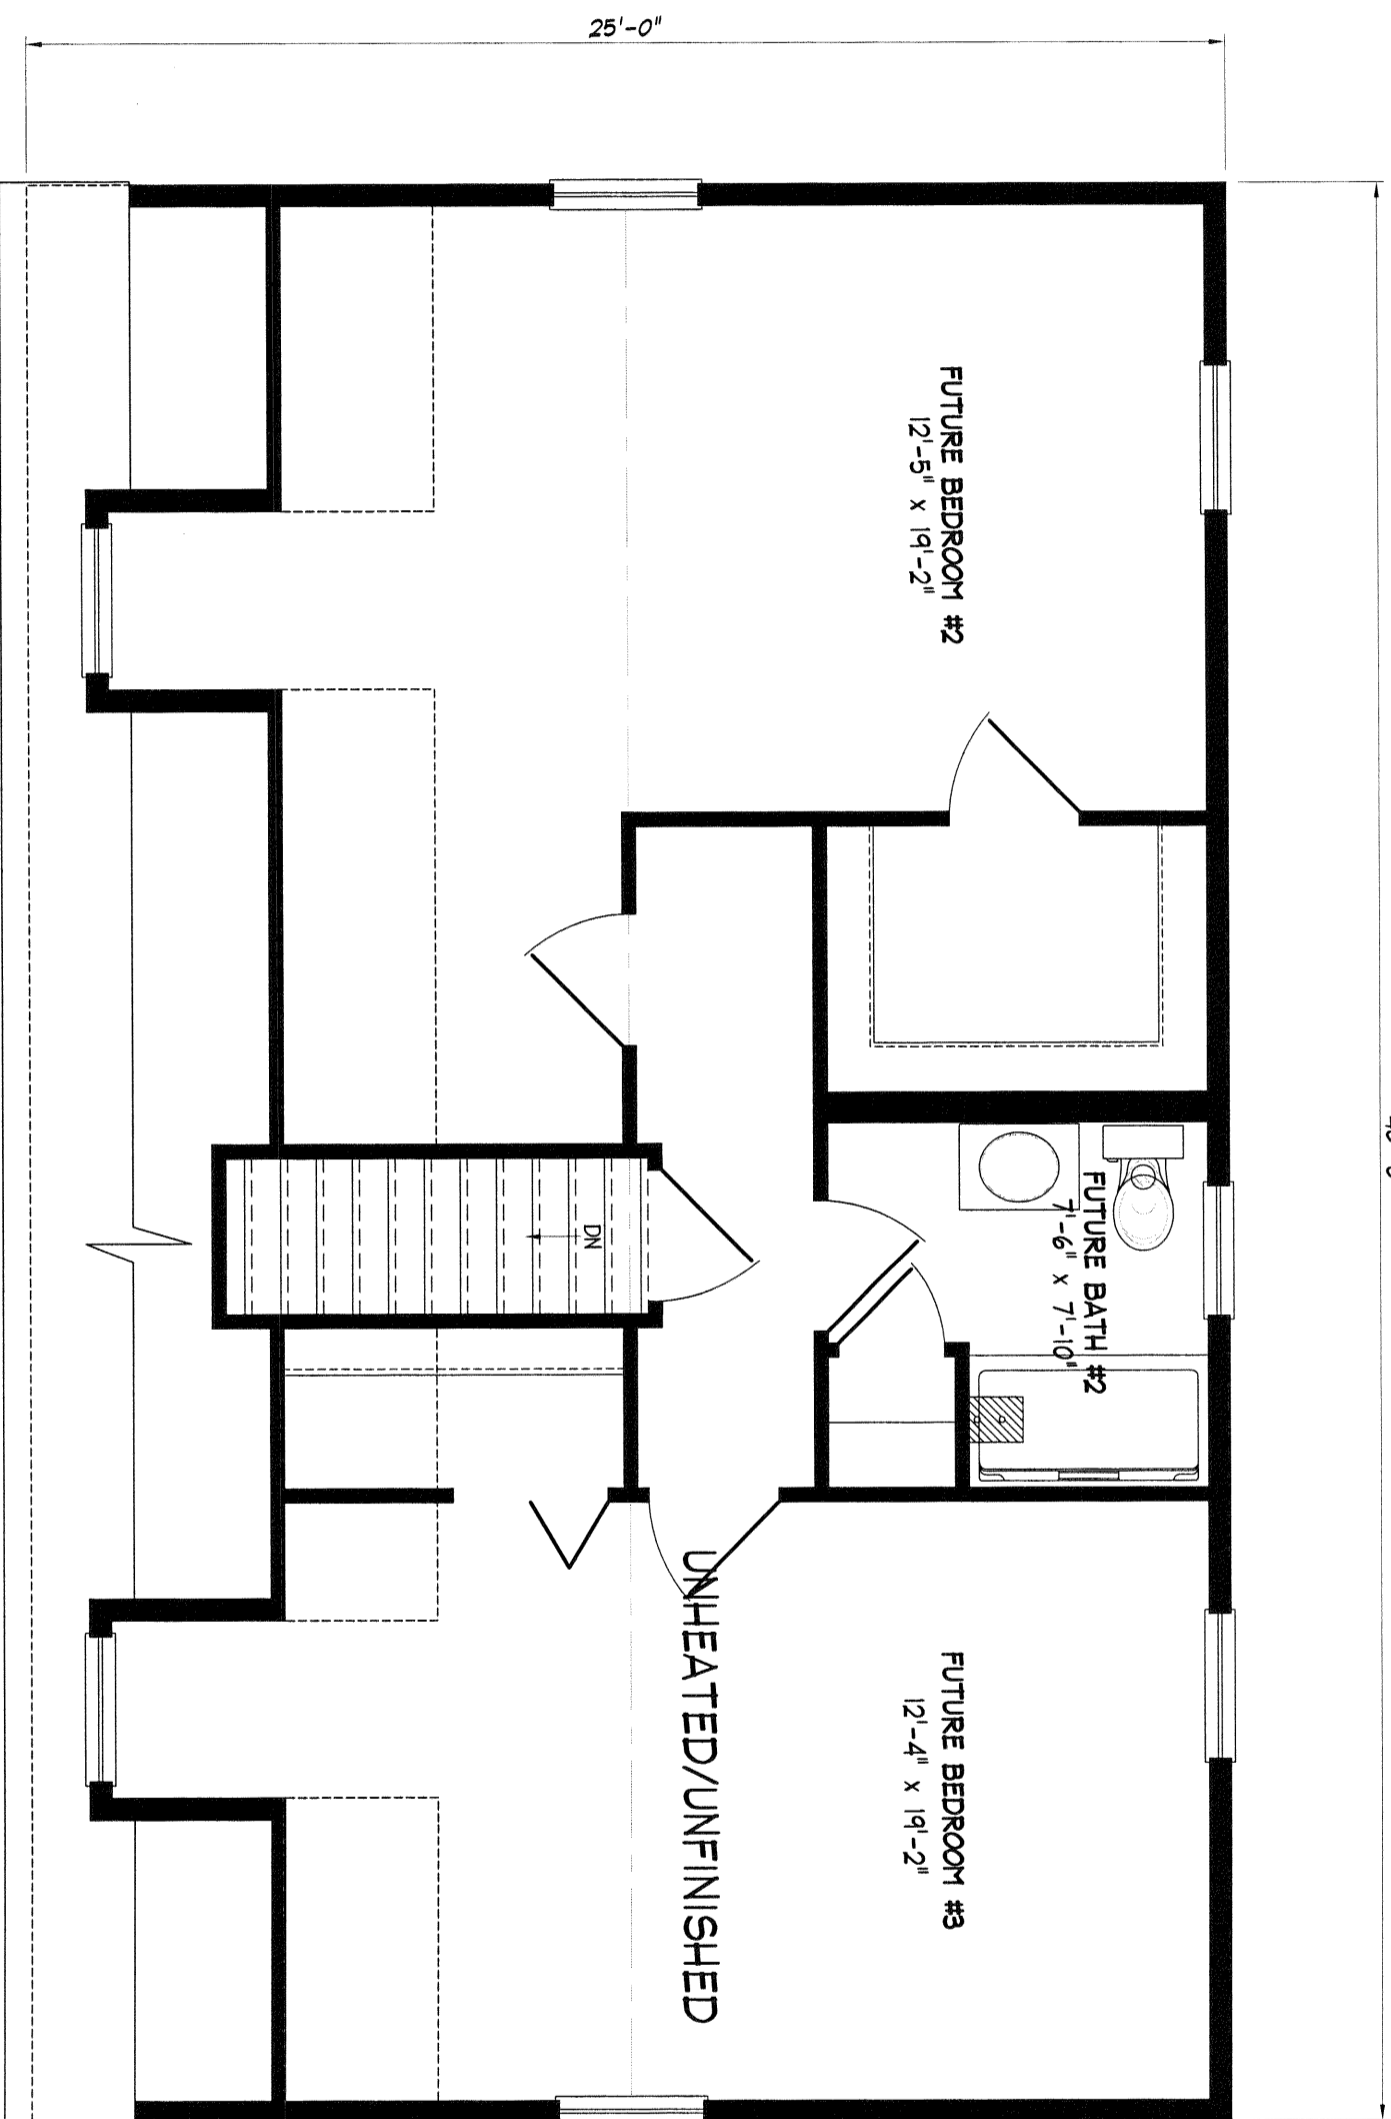

-ONLY 2 3049
 NEEDED IN COMP
 SHED
 -BED 1 2/2-6 TO
 2/2-0 DOORS

NOTE: ANY & ALL Material shipped loose for the site completion of the manufactured product is ULTIMATELY the SOLE RESPONSIBILITY OF THE BUILDER LISTED BELOW to install and finish.


Standard
Brittany 25



NEW ENGLAND HOMES INC.
 270 OCEAN ROAD
 GREENLAND, NH 03840
 © COPYRIGHT 2000

REV	DATE	DATE
SCALE	1/4" = 1'-0"	

NE.H.
Standard

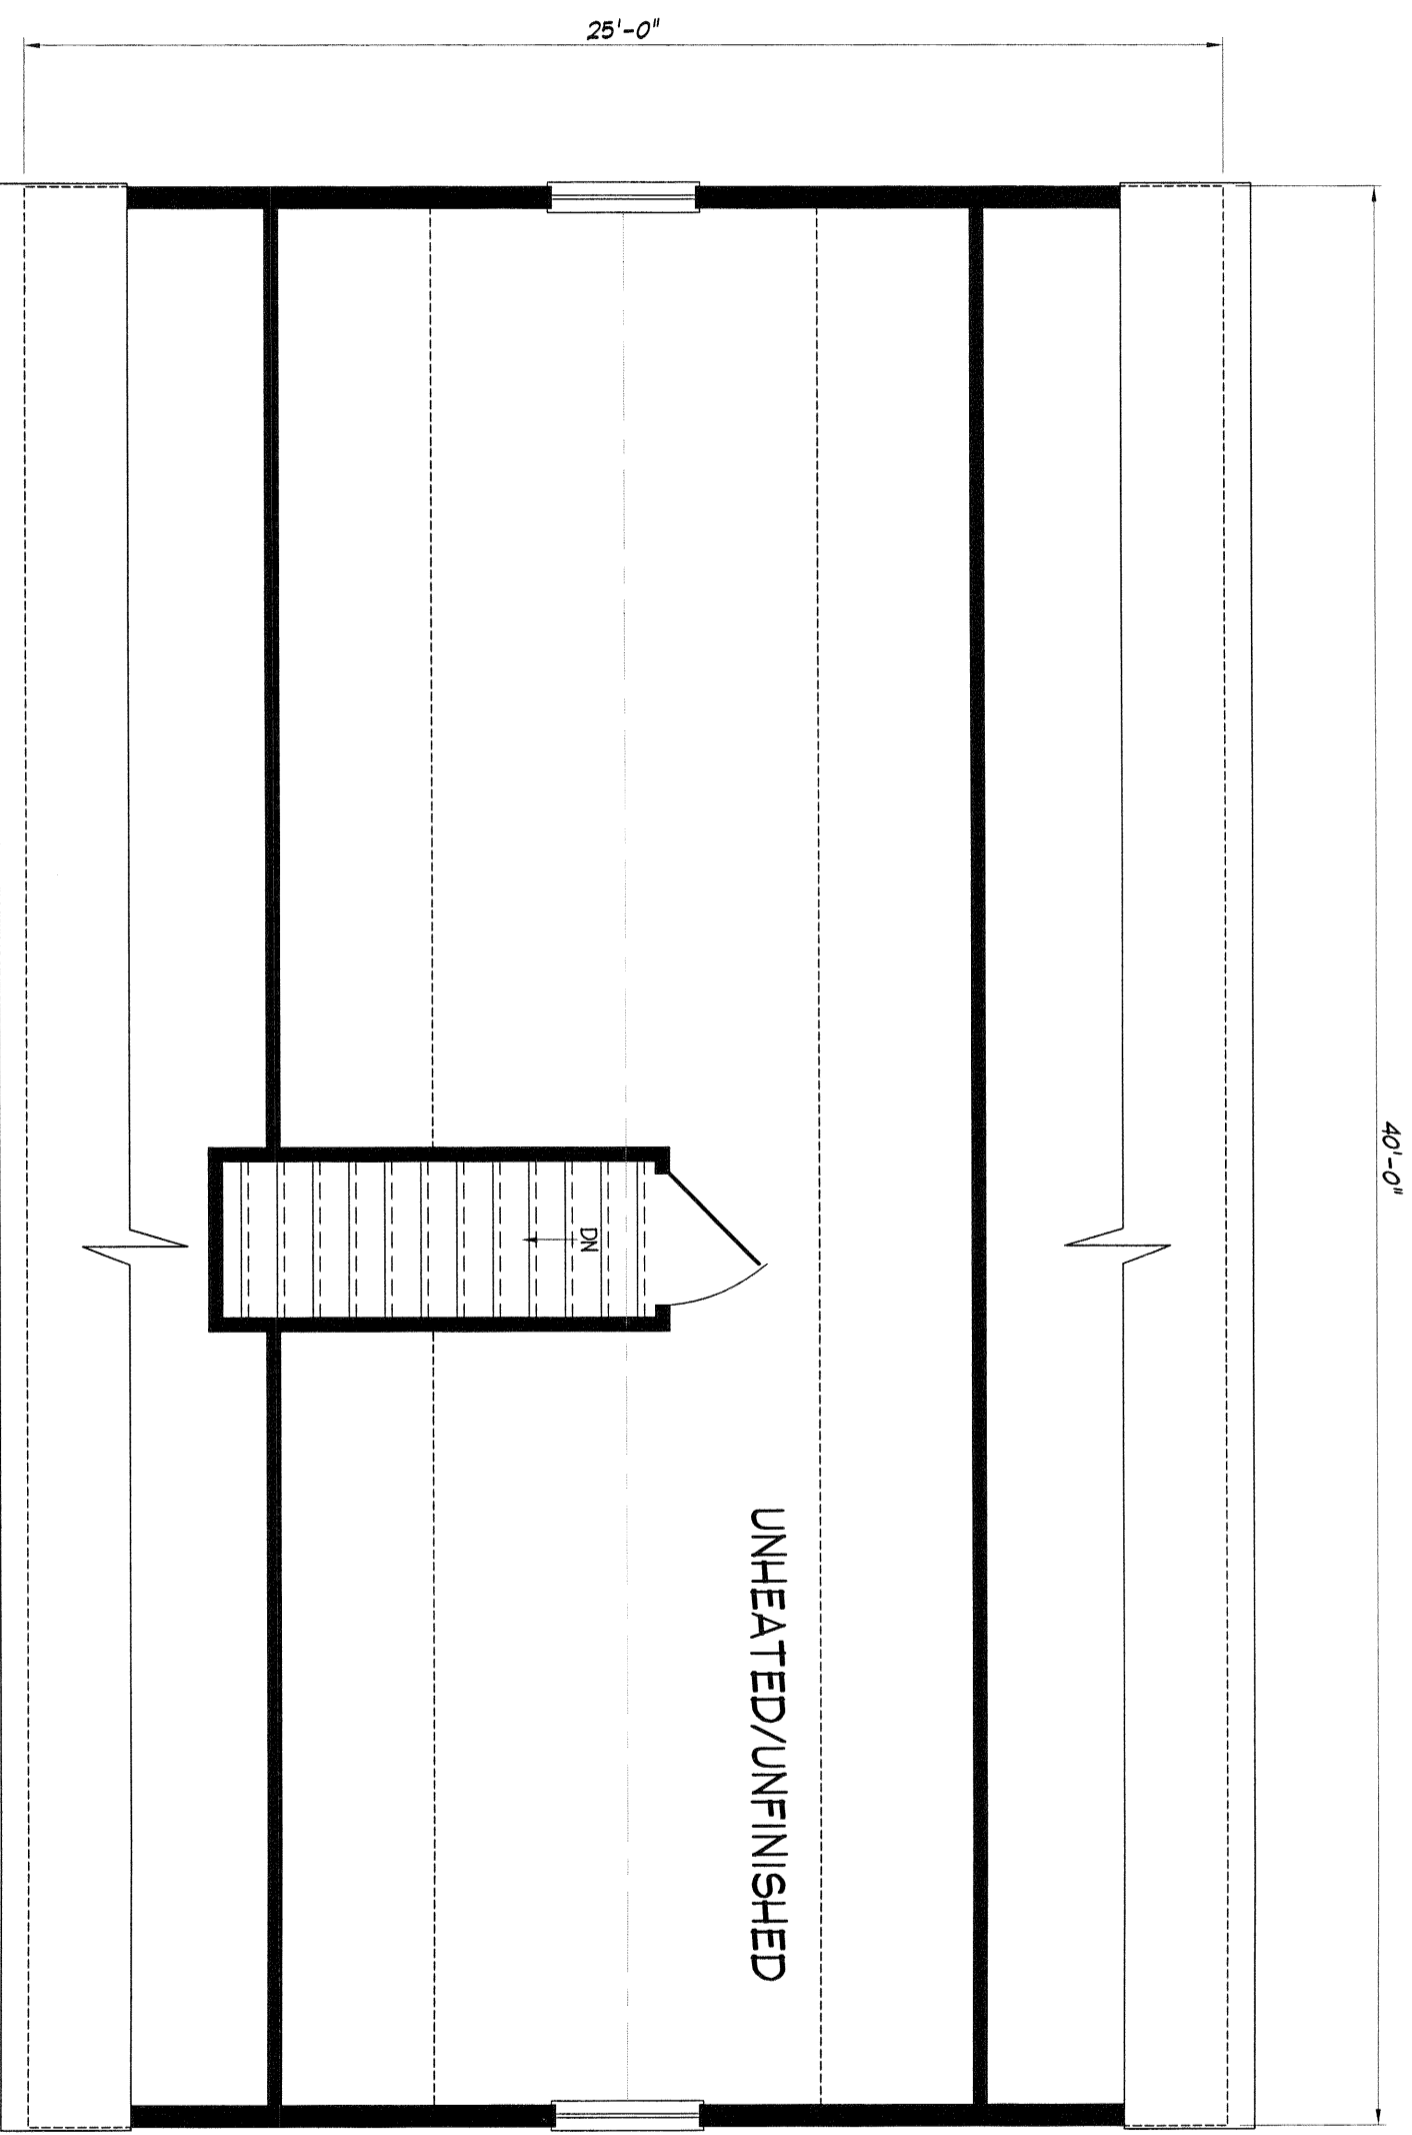

NOTE: ANY & ALL Material shipped loose for the site completion of the manufactured product is ULTIMATELY the SOLE RESPONSIBILITY OF THE BUILDER LISTED BELOW to install and finish.

**Standard
Brittany 25**



NEW ENGLAND HOMES INC.
270 OCEAN ROAD
GREENLAND, NH 03840
© COPYRIGHT 2000

DRAWN	DATE
REV.	DATE
SCALE	1/4" = 1'-0"

**NE.H.
Standard**