

NOTE: ANY & ALL Material shipped loose for the site completion of the manufactured product is ULTIMATELY the SOLE RESPONSIBILITY OF THE BUILDER LISTED BELOW to install and finish.


Standard  
Cedarwood



**NEW ENGLAND HOMES INC.**  
270 OCEAN ROAD  
GREENLAND, NH 03940  
© COPYRIGHT 2000

DRAWN	PRG	DATE
REV.	DATE	
SCALE	1/4" = 1'-0"	

N.E.H.  
Standard

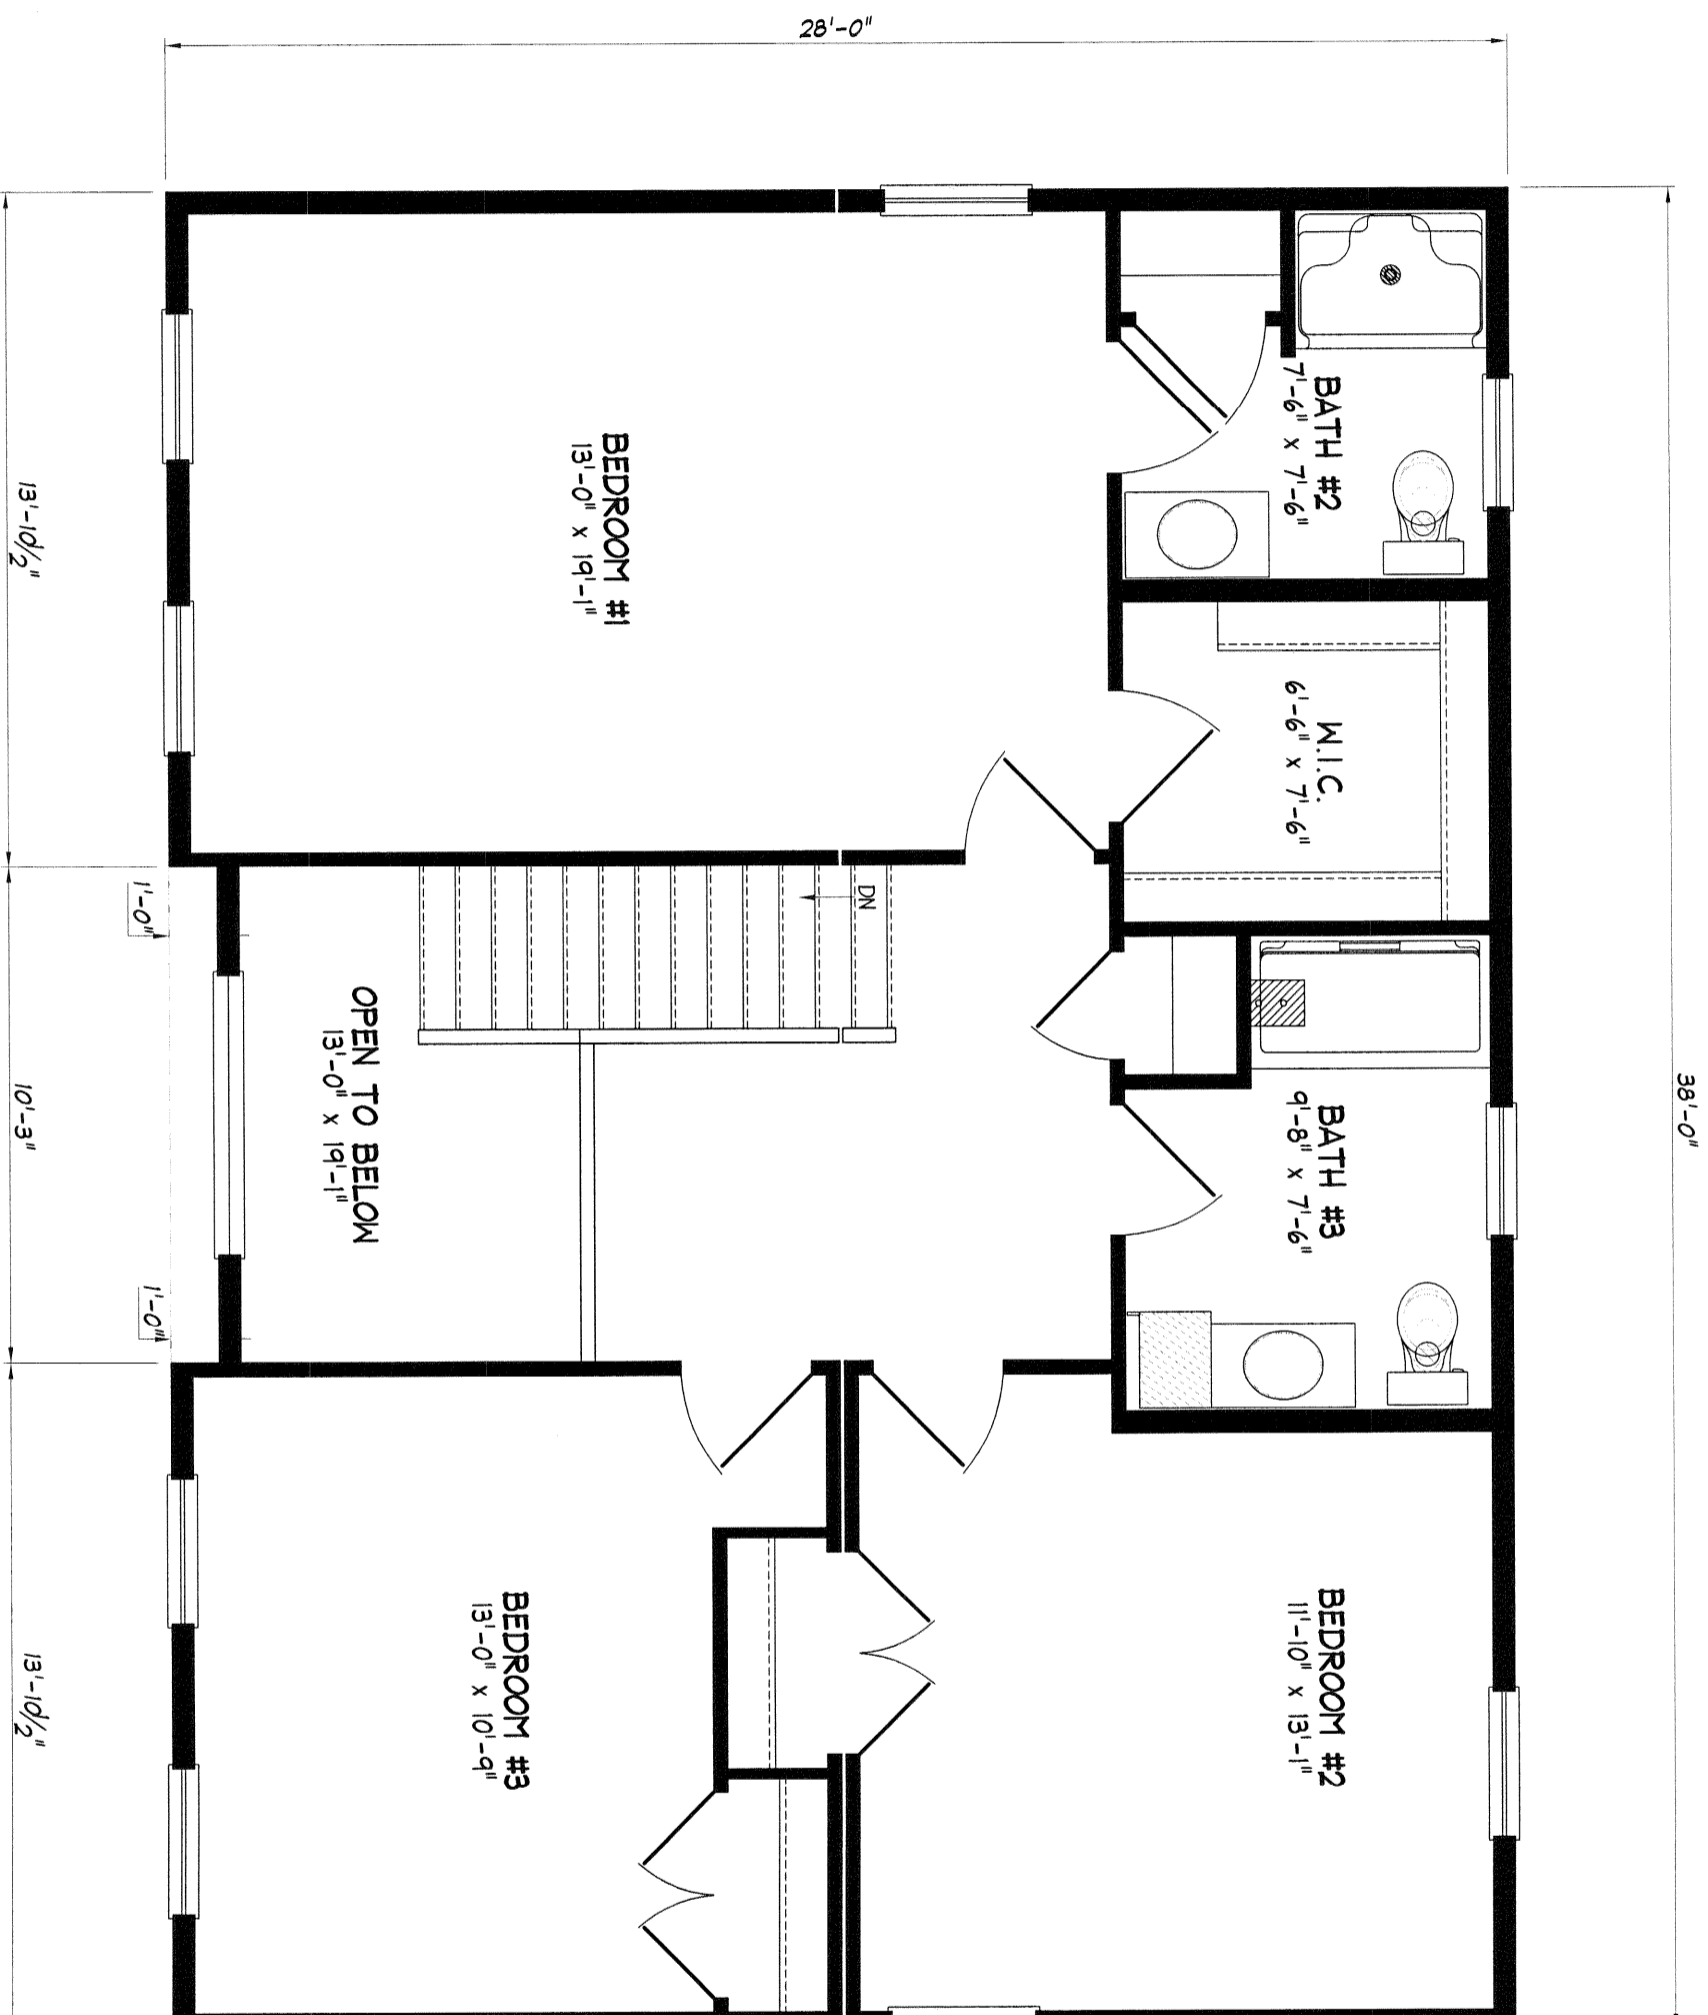

NOTE: ANY & ALL Material shipped loose for the site completion of the manufactured product is ULTIMATELY the SOLE RESPONSIBILITY OF THE BUILDER LISTED BELOW to install and finish.

Standard  
Cedarwood



**NEW ENGLAND HOMES INC.**  
270 OCEAN ROAD  
GREENLAND, NH 03840  
© COPYRIGHT 2000

DRAWN	PRG	DATE
REV	DATE	01-16-06
SCALE	1/4" = 1'-0"	

NE.H.  
Standard