

NOTE: ANY & ALL Material shipped loose for the site completion of the manufactured product is ULTIMATELY the SOLE RESPONSIBILITY OF THE BUILDER LISTED BELOW to install and finish.

Standard
Hilltop




NEW ENGLAND HOMES INC.

270 OCEAN ROAD
GREENLAND, NH, 03940
© COPYRIGHT 2000

DRAWN	PRG	DATE	01-20-06
REV		DATE	
SCALE	1/4" = 1'-0"		

NE.H.
Standard

36'-0"

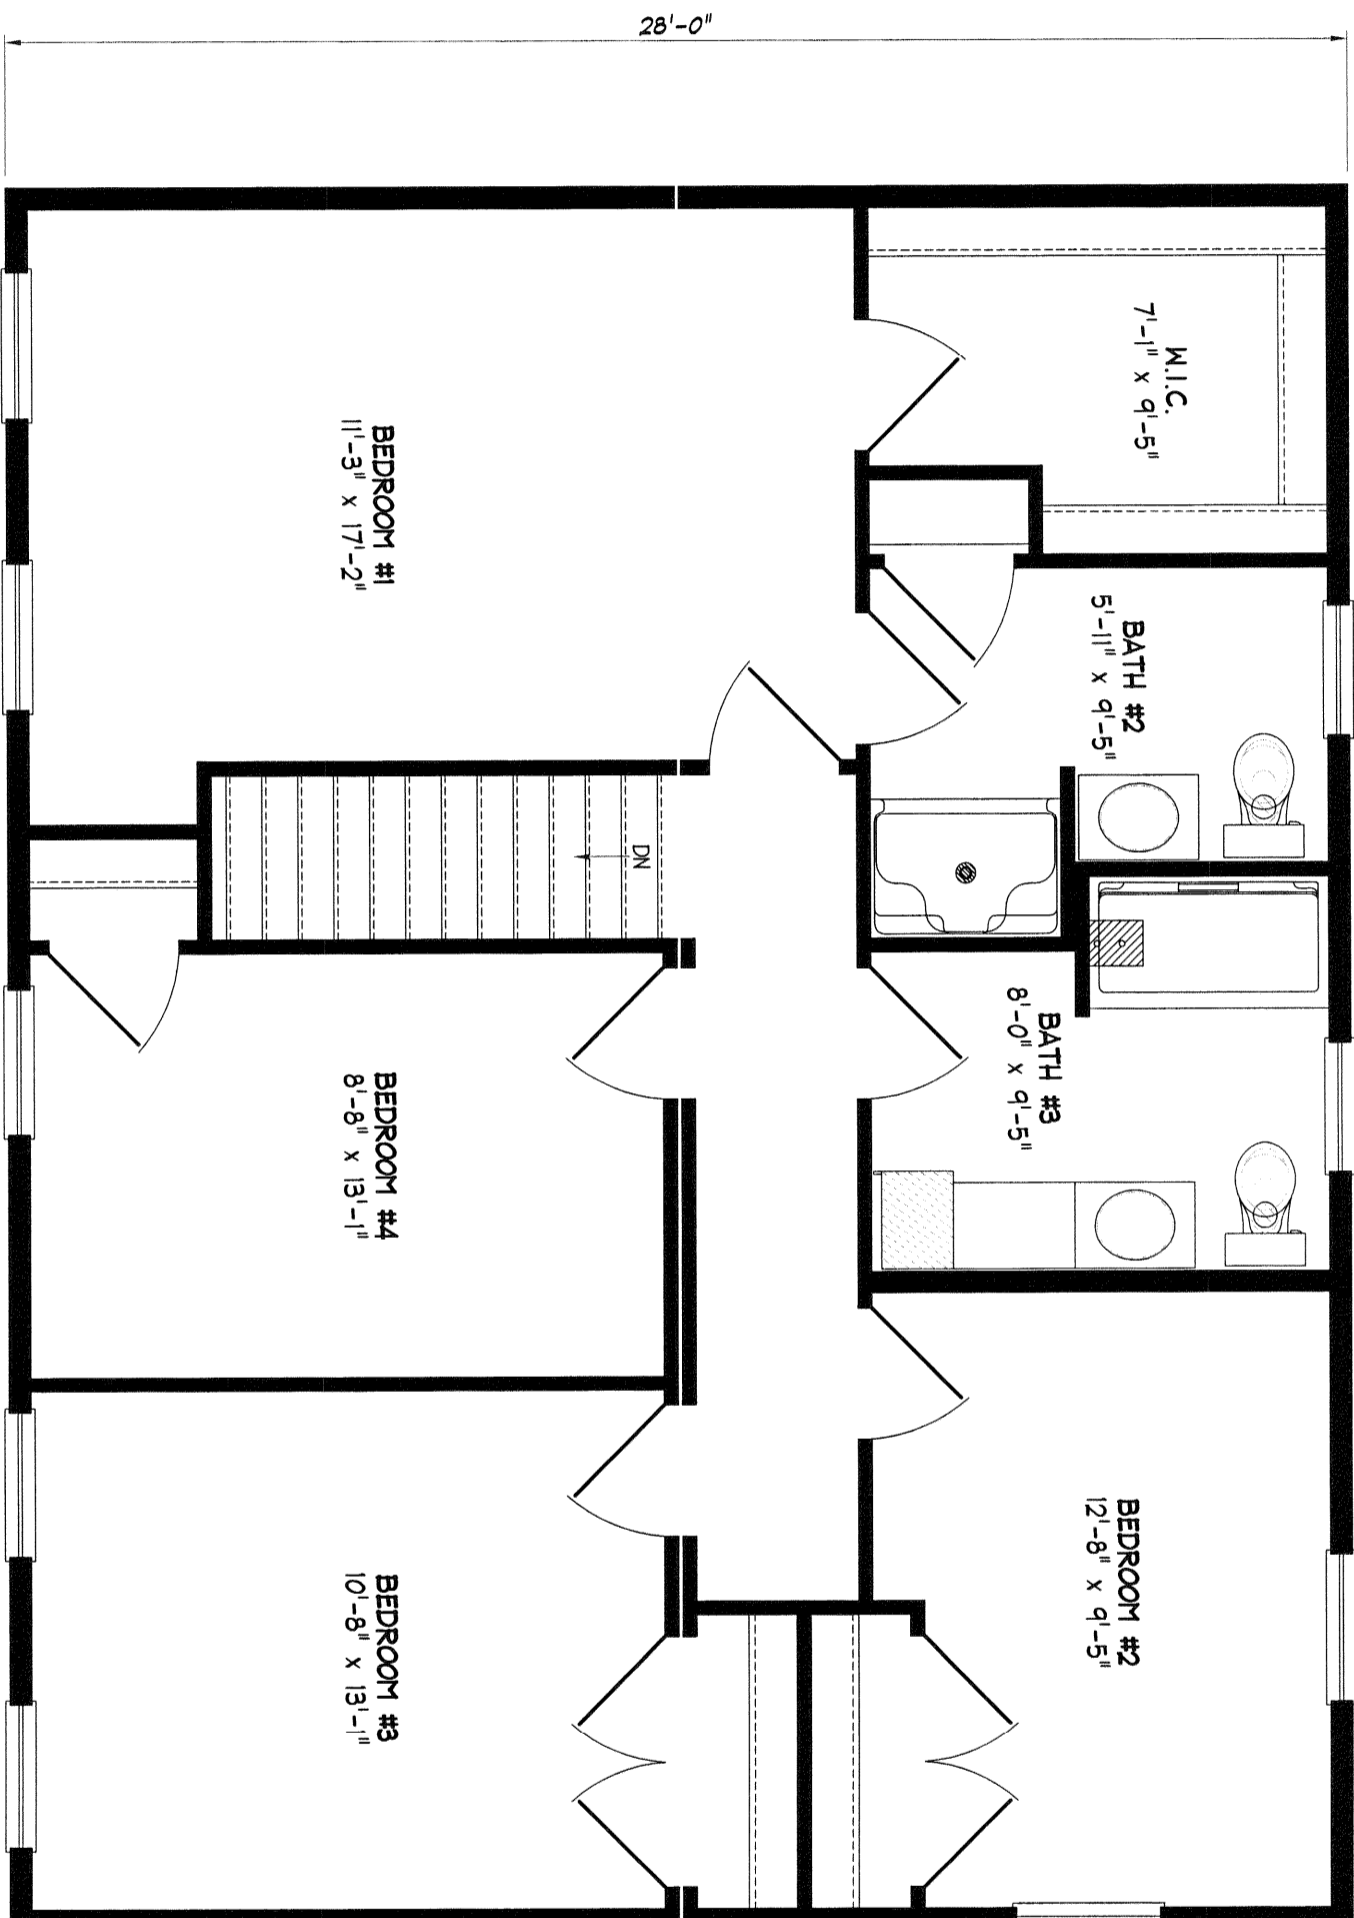

NOTE: ANY & ALL Material shipped loose for the site completion of the manufactured product is ULTIMATELY the SOLE RESPONSIBILITY OF THE BUILDER LISTED BELOW to install and finish.

**Standard
Hilltop**



NEW ENGLAND HOMES INC.

270 OCEAN ROAD
GREENLAND, NH, 03840
© COPYRIGHT 2000

DRAWN	PRG	DATE	01-20-06
REV.		DATE	
SCALE	1/4" = 1'-0"		

**NE.H.
Standard**