


NOTE: ANY & ALL Material shipped loose for the site completion of the manufactured product is ULTIMATELY the SOLE RESPONSIBILITY OF THE BUILDER LISTED BELOW to install and finish.

N.E.H.	Standard
Standard	Maplewood



NEW ENGLAND HOMES INC.
 270 OCEAN ROAD
 GREENLAND, N.H. 03840
 © COPYRIGHT 2000

DRAWN	PRG	DATE	01-22-06
REV.		DATE	
SCALE	3/16" = 1'-0"		

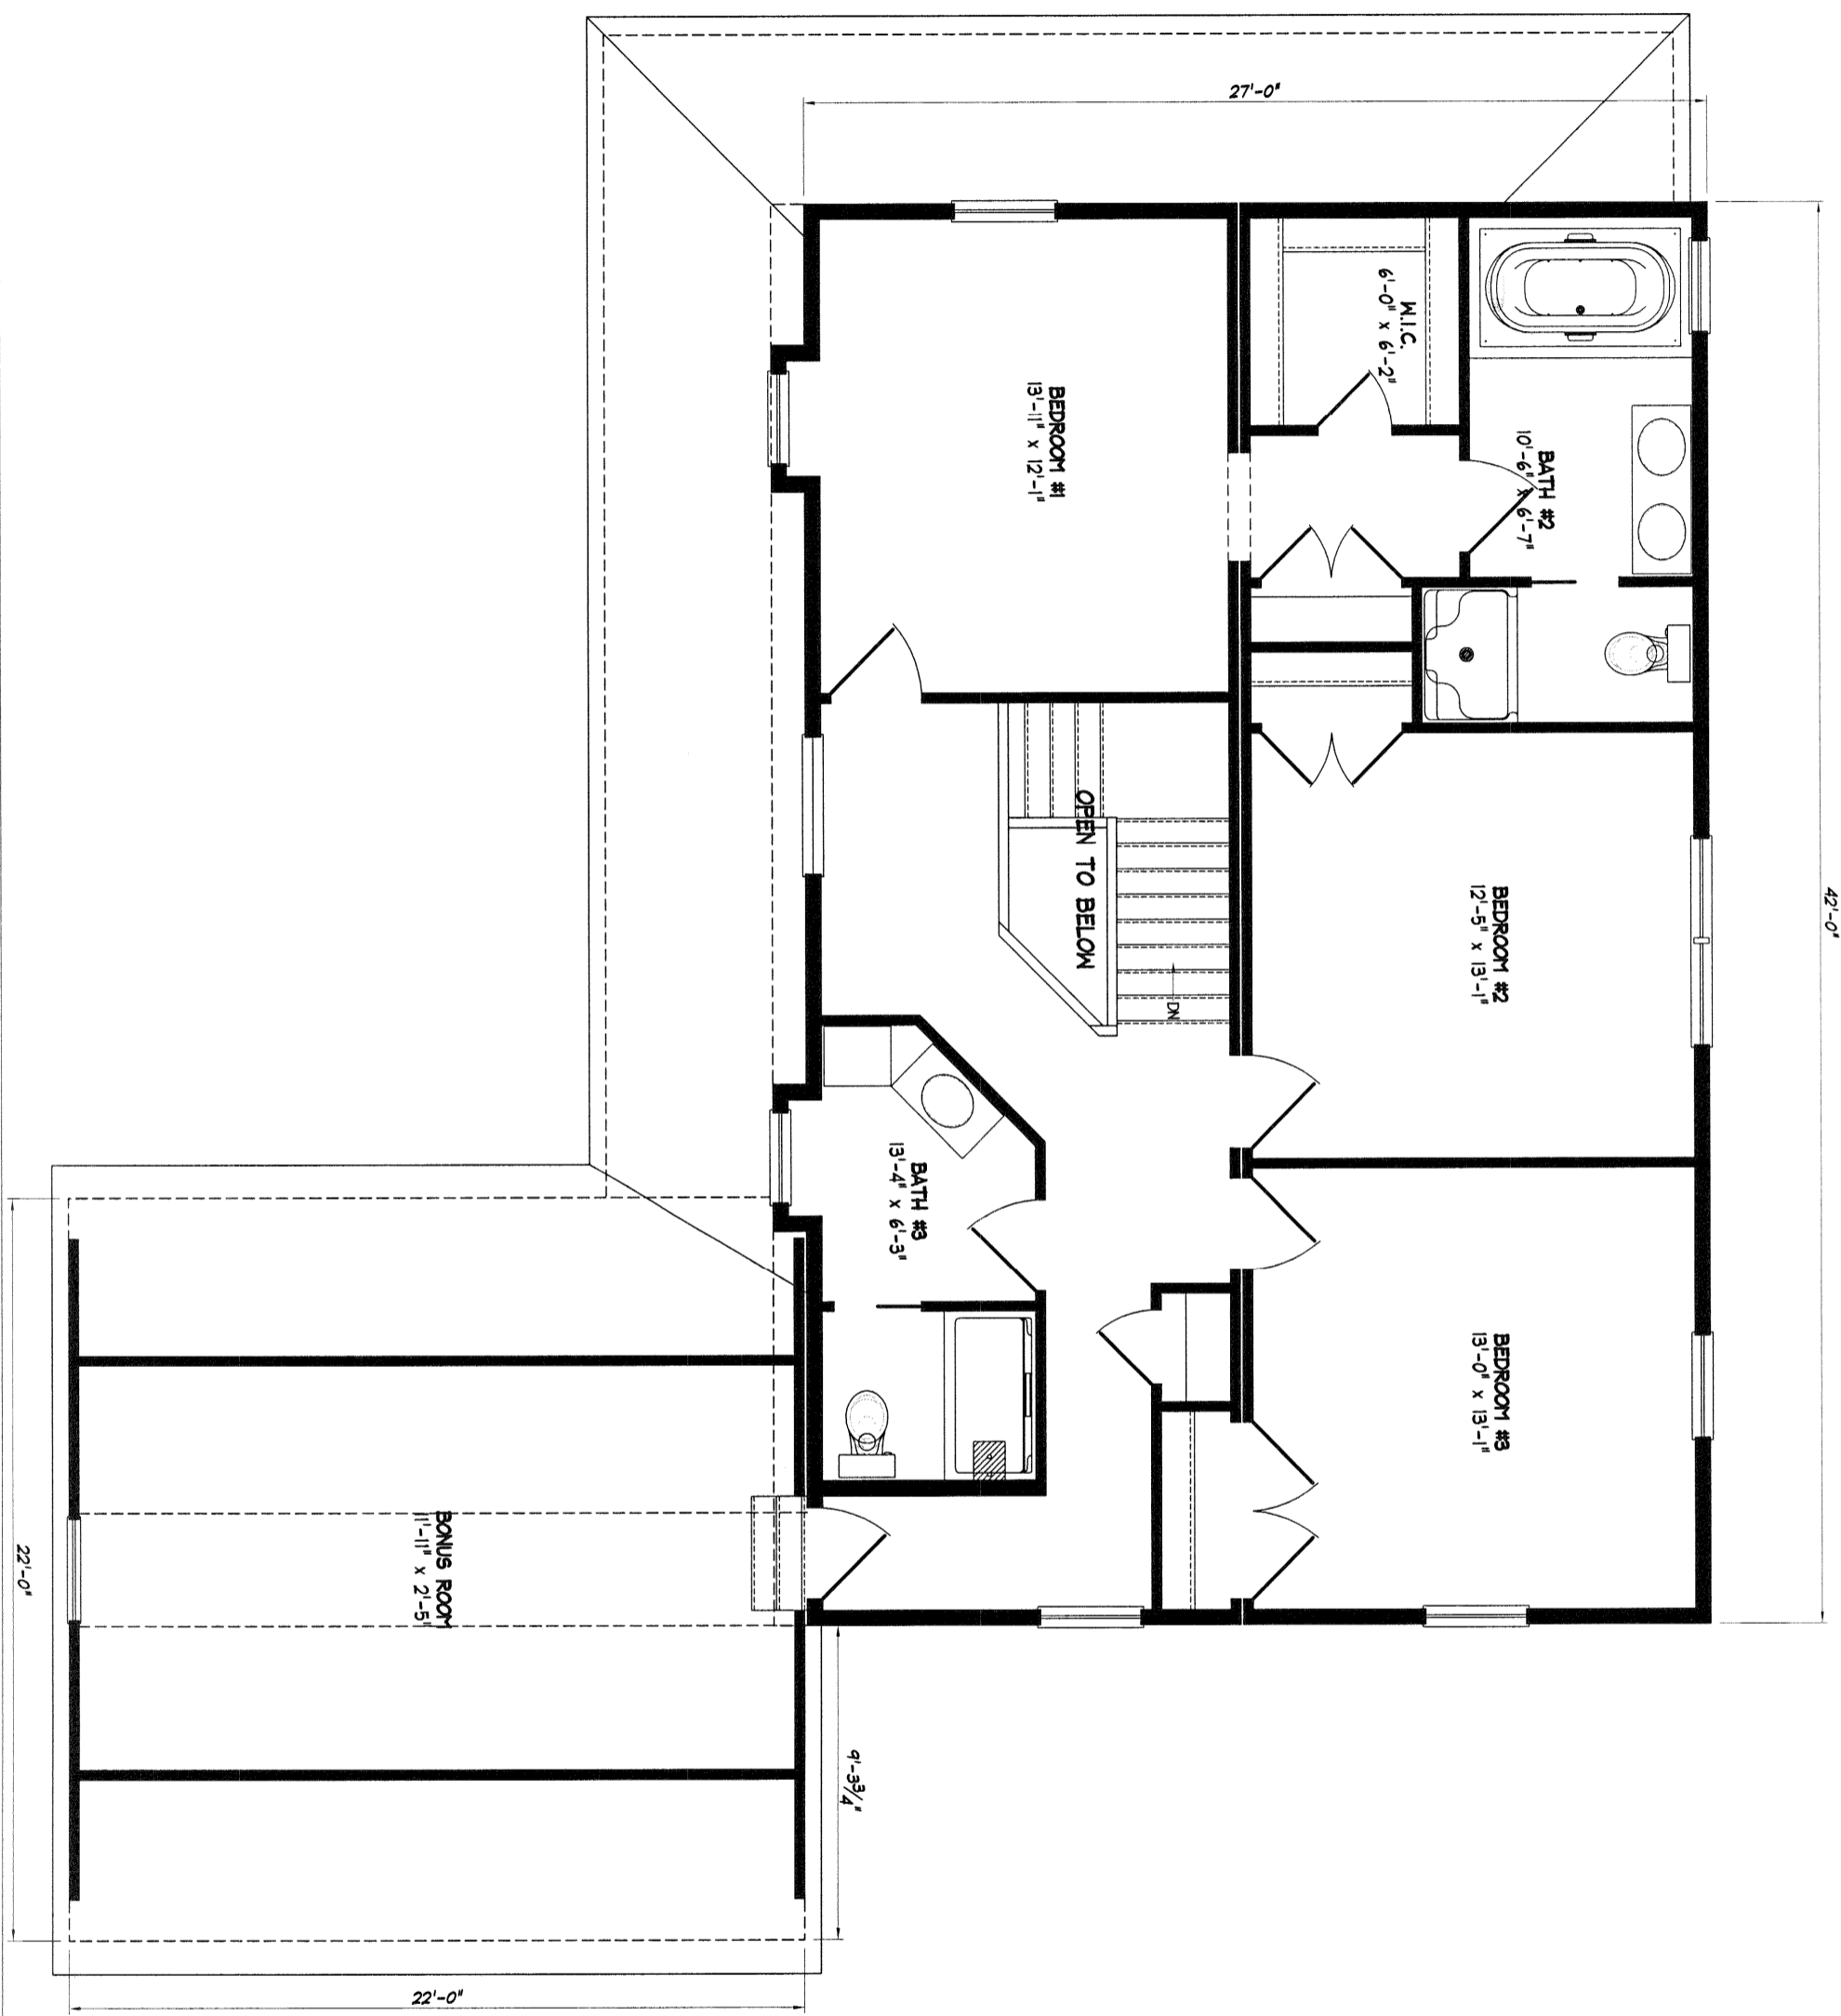

NOTE: ANY & ALL Material shipped loose for the site completion of the manufactured product is ULTIMATELY the SOLE RESPONSIBILITY OF THE BUILDER LISTED BELOW to install and finish.

N.E.H.			NEW ENGLAND HOMES INC. 270 OCEAN ROAD GREENLAND, N.H. 03840 © COPYRIGHT 2000	DRAWN	PRG	DATE	01-22-06
Standard				REV.		DATE	
Maplewood				SCALE	3/16" = 1'-0"		