

NOTE: ANY & ALL Material shipped loose for the site completion of the manufactured product is ULTIMATELY the SOLE RESPONSIBILITY OF THE BUILDER LISTED BELOW to install and finish.


Standard
Tamworth 25'



NEW ENGLAND HOMES INC.
270 OCEAN ROAD
GREENLAND, N.H. 03840
© COPYRIGHT 2000

DRAWN	PRG	DATE	01-30-06
REV		DATE	
SCALE		1/4" = 1'-0"	

NEH.
Standard

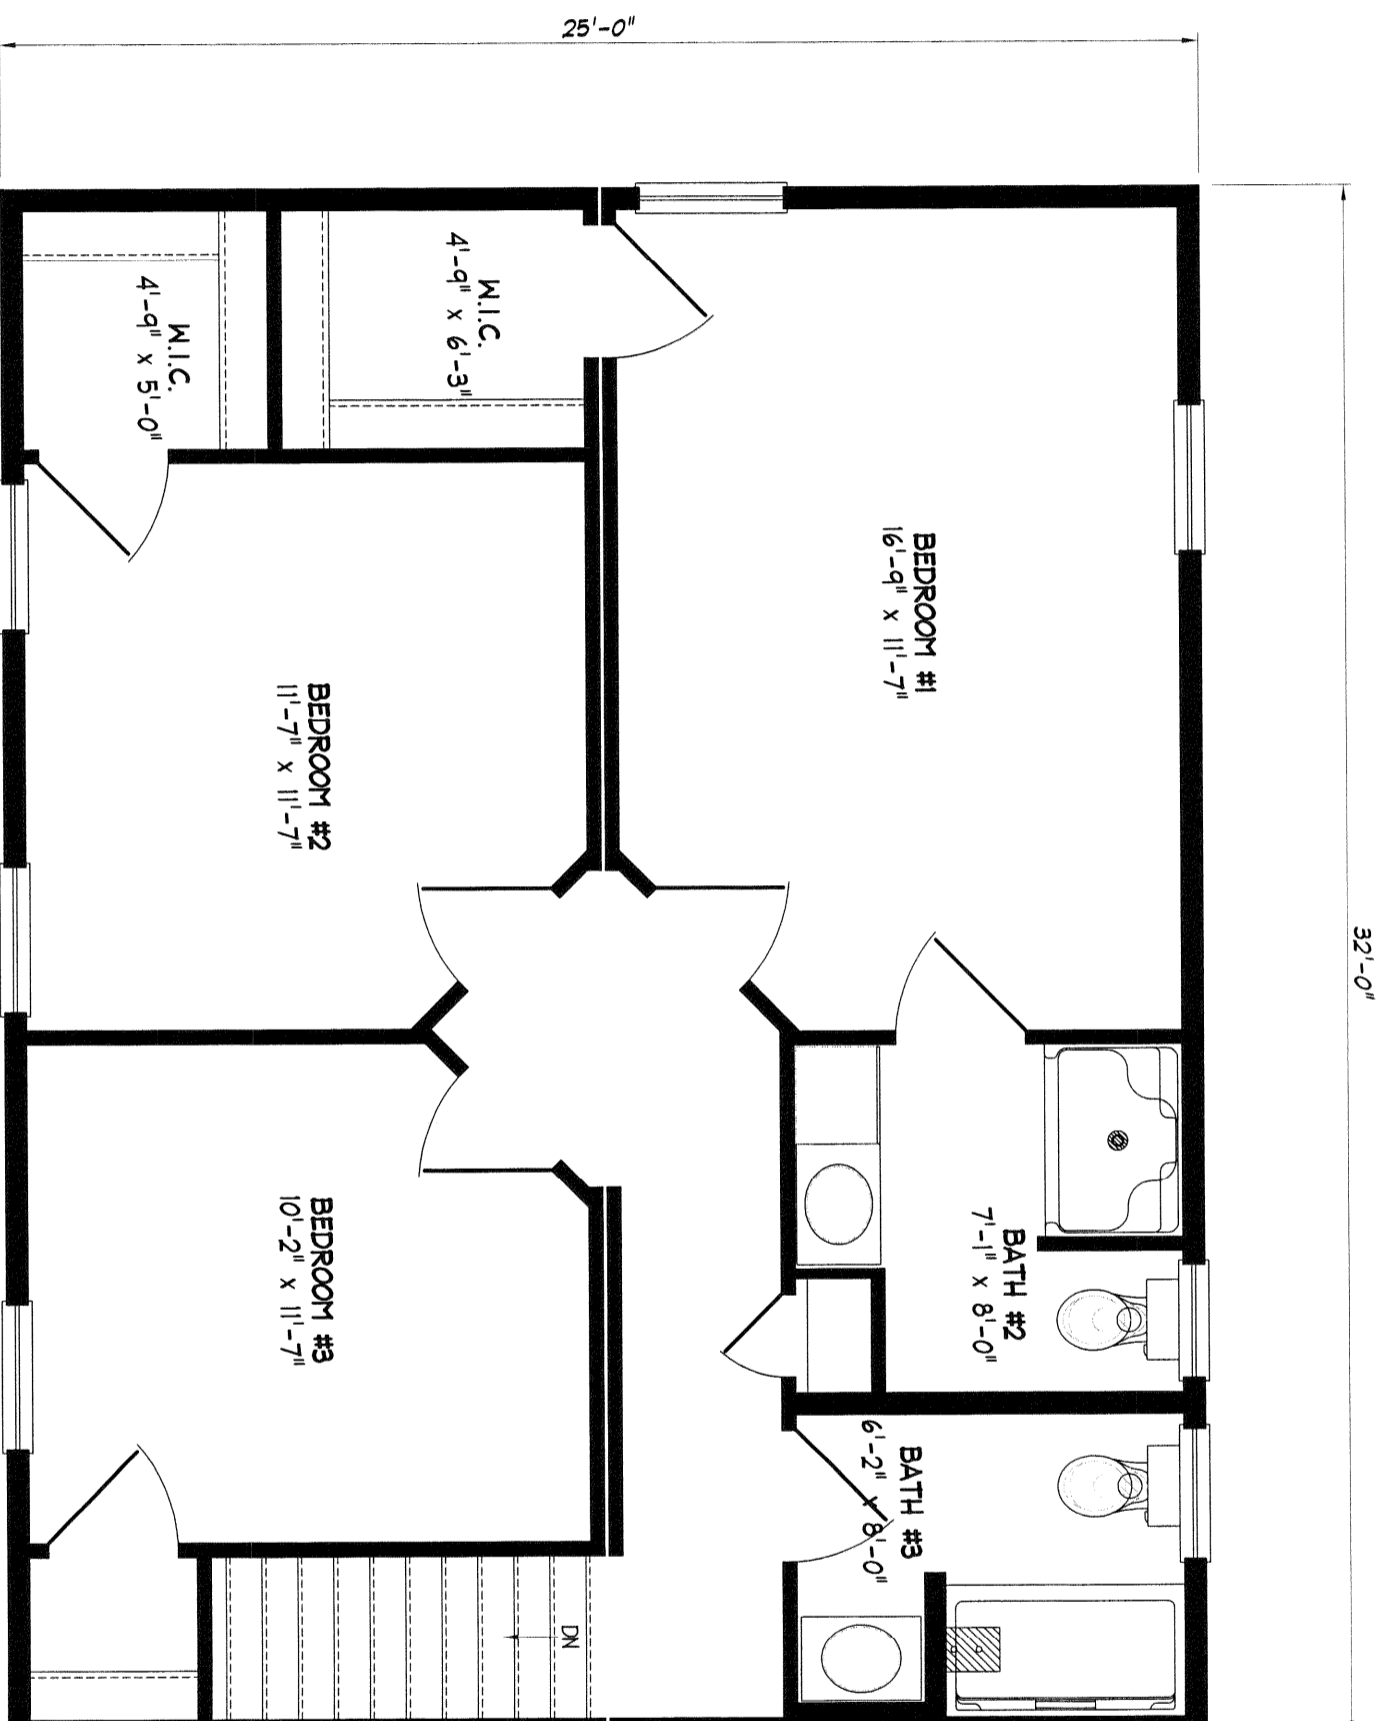

NOTE: ANY & ALL Material shipped loose for the site completion of the manufactured product is ULTIMATELY the SOLE RESPONSIBILITY OF THE BUILDER USED BELOW to install and finish.

Standard
Tamworth 25'




NEW ENGLAND HOMES INC.

2710 OCEAN ROAD
GREENLAND, NH 03840
© COPYRIGHT 2000

DRAWN	PRG	DATE
		01-30-06
REV	DATE	SCALE
		1/4"=1'-0"

NE.H.
Standard

32'-0"

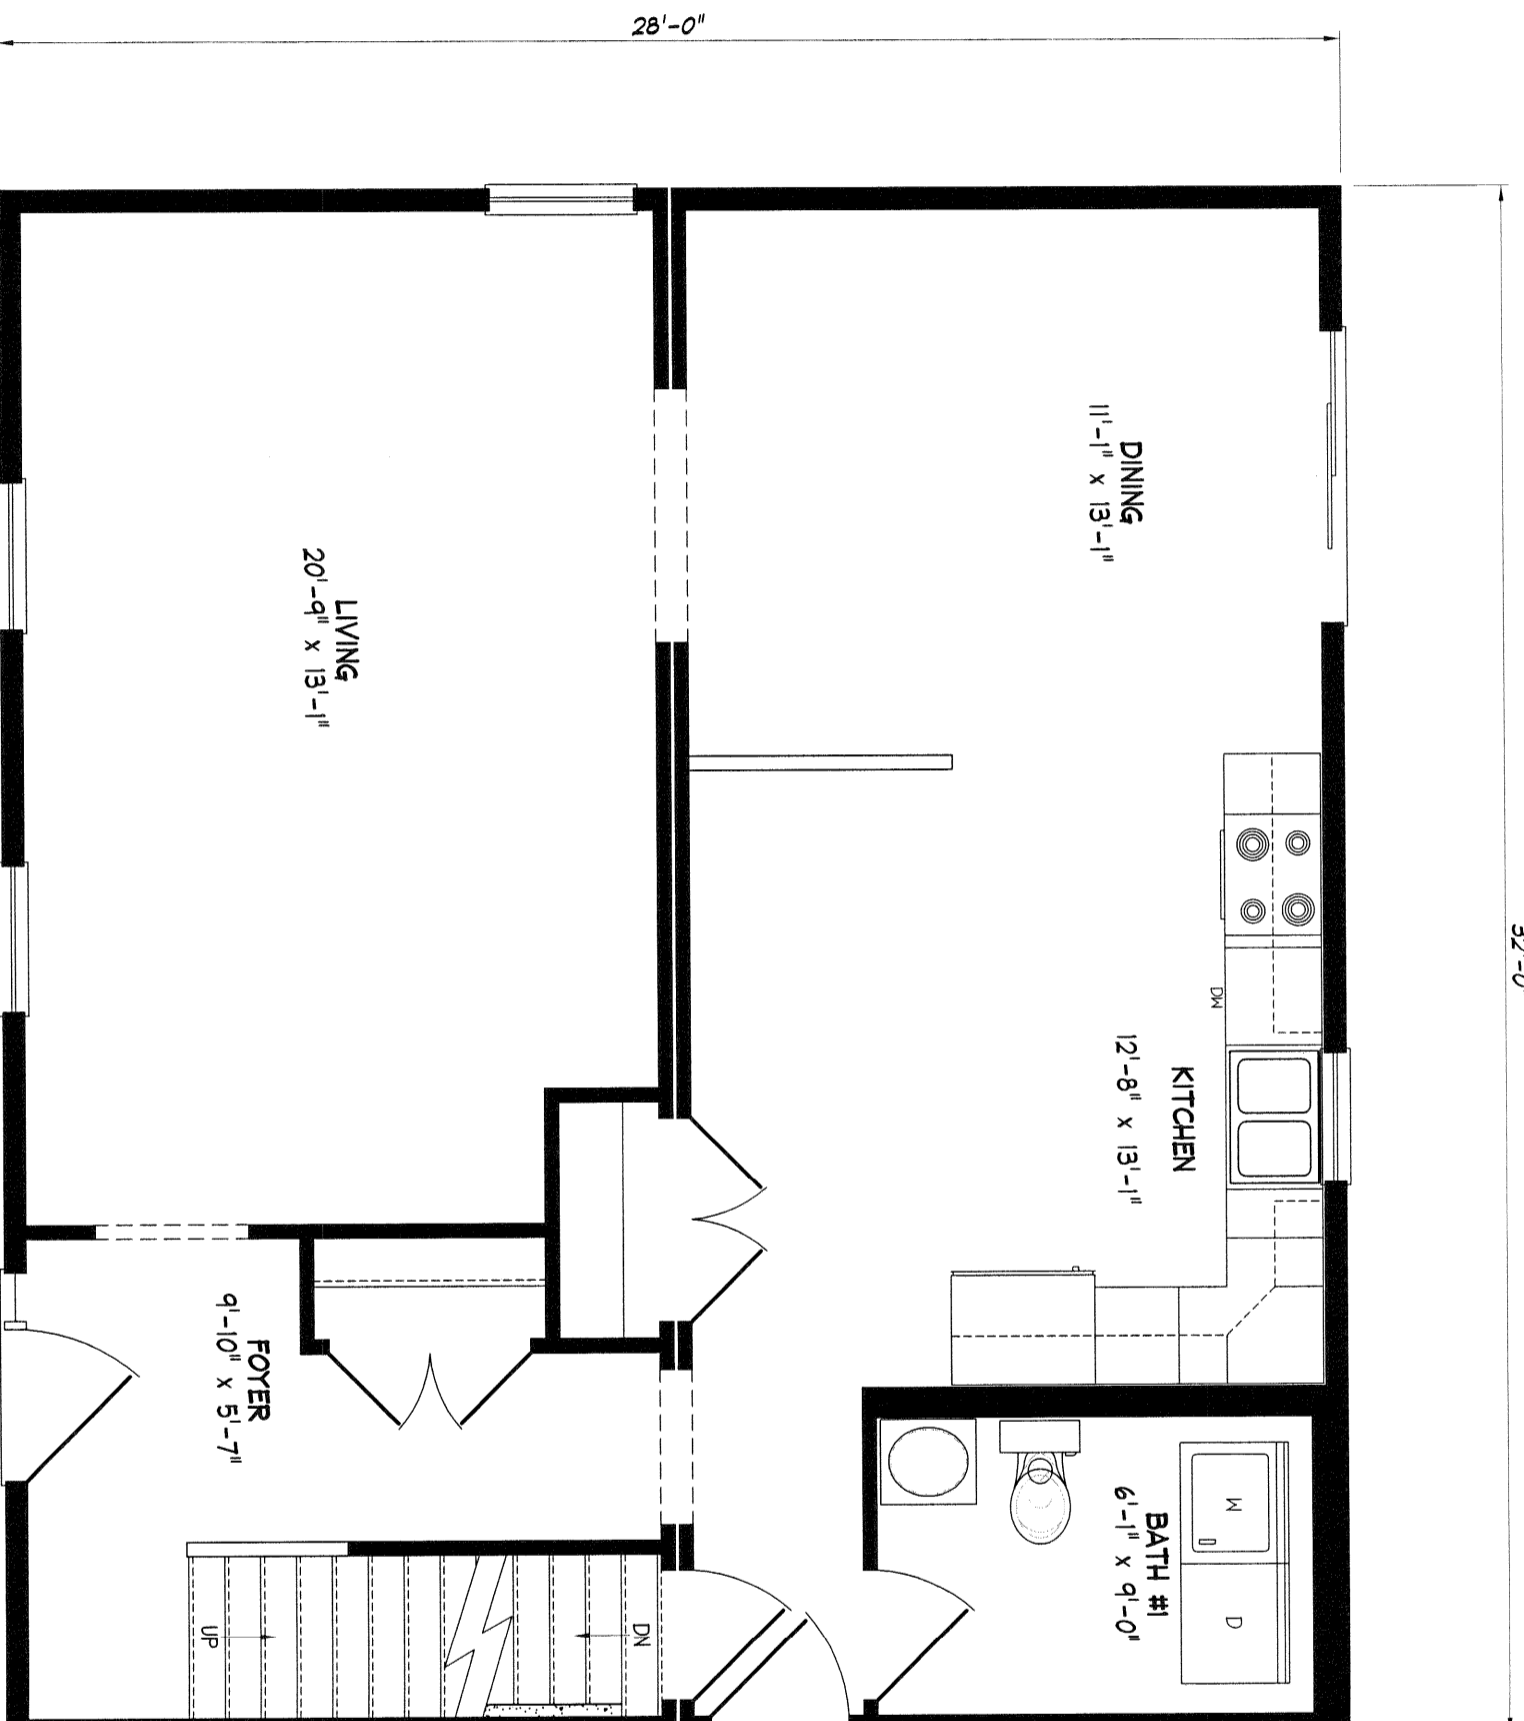

NOTE: ANY & ALL Material shipped loose for the site completion of the manufactured product is ULTIMATELY the SOLE RESPONSIBILITY OF THE BUILDER LISTED BELOW to install and finish.

Standard
Tamworth 28'




NEW ENGLAND HOMES INC.

270 OCEAN ROAD
GREENLAND, NH 03840
© COPYRIGHT 2000

DRAWN	PRG	DATE	01-28-06
REV.		DATE	
SCALE		1/4" = 1'-0"	

NE.H.
Standard

32'-0"

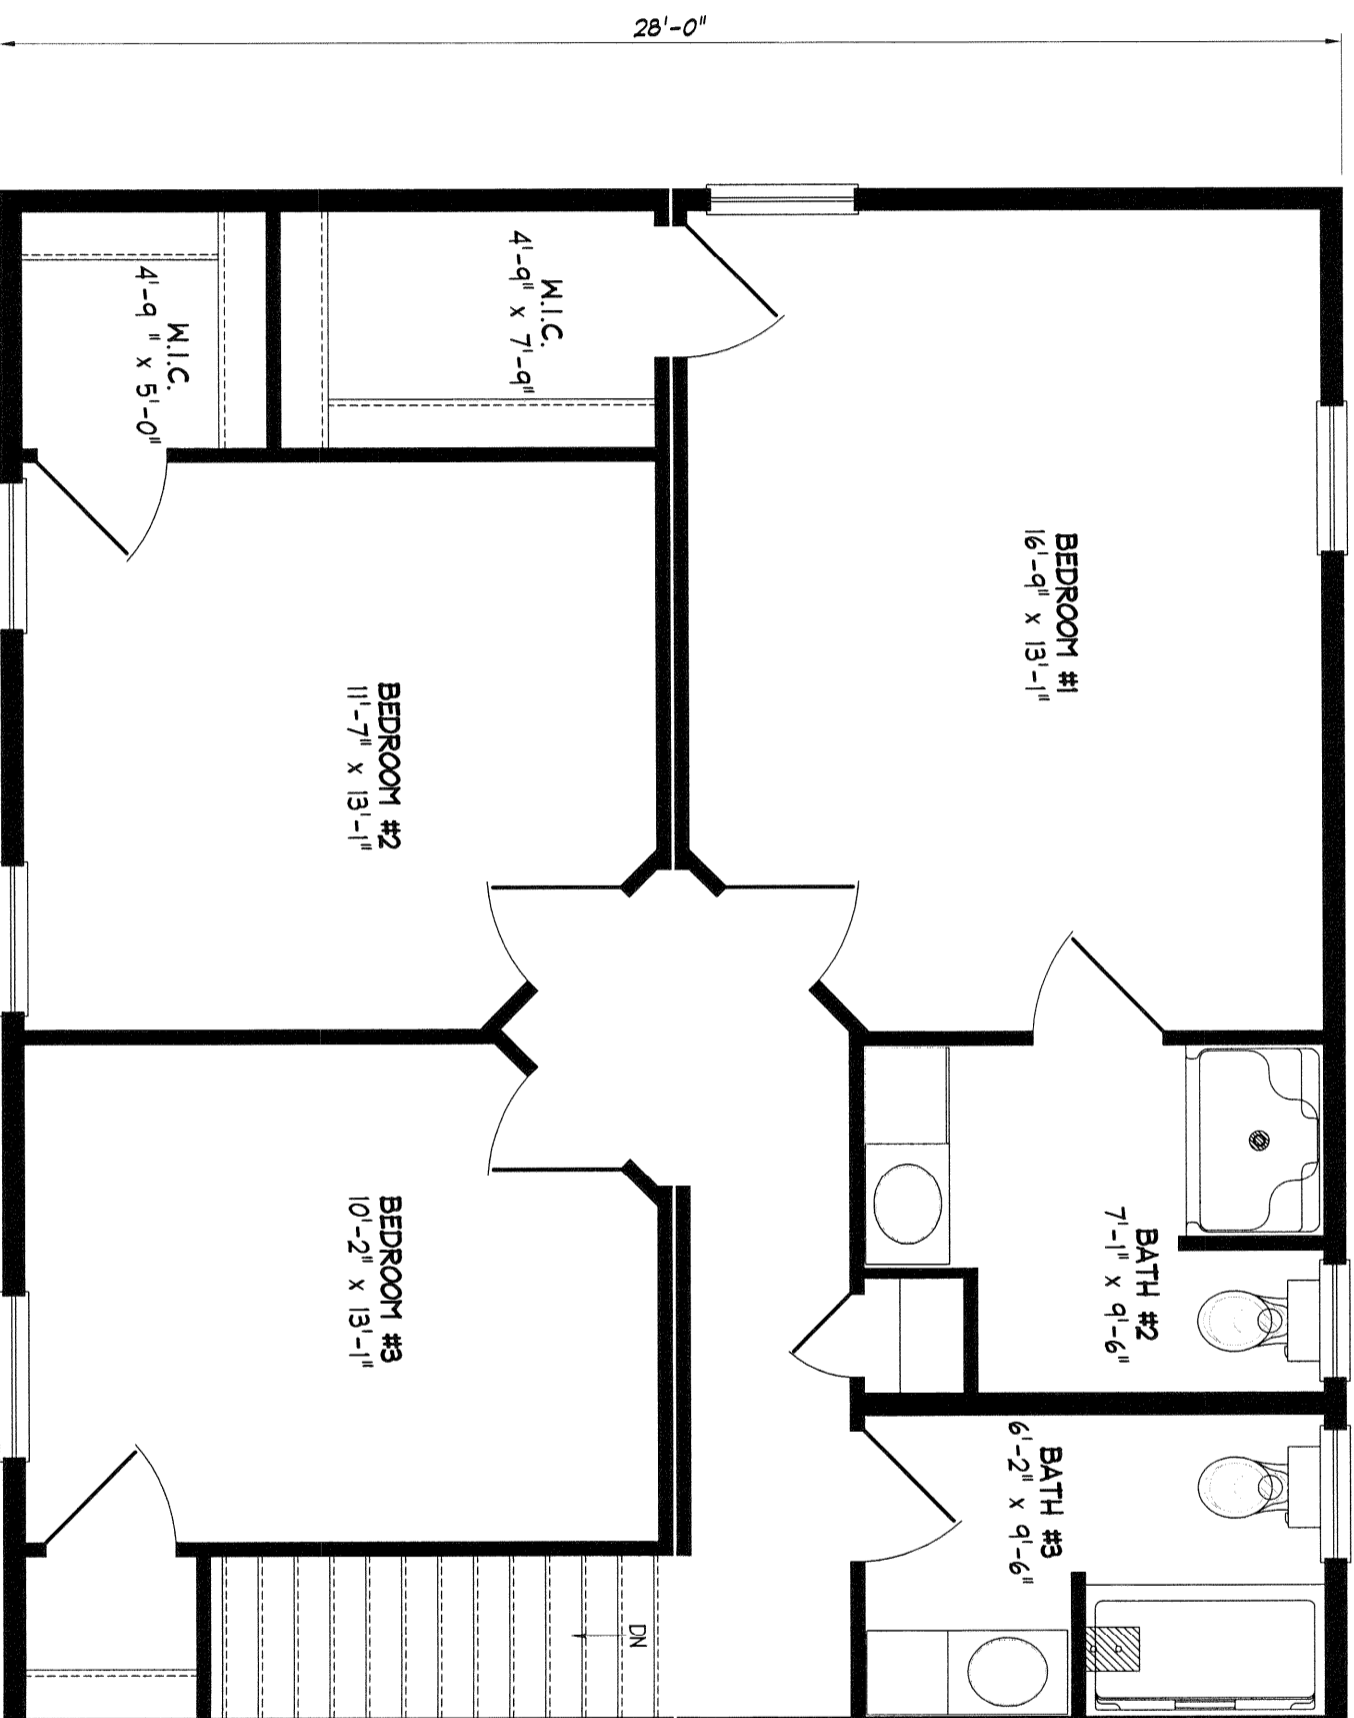

NOTE: ANY & ALL Material shipped loose for the site completion of the manufactured product is ULTIMATELY the SOLE RESPONSIBILITY OF THE BUILDER LISTED BELOW to install and finish.

Standard
Tamworth 28'



NEW ENGLAND HOMES INC.
270 OCEAN ROAD
GREENLAND, NH 03940
© COPYRIGHT 2000

DRAWN	PRG	DATE	01-28-06
REV.		DATE	
SCALE	1/4" = 1'-0"		

NE.H.
Standard