


40'-0"

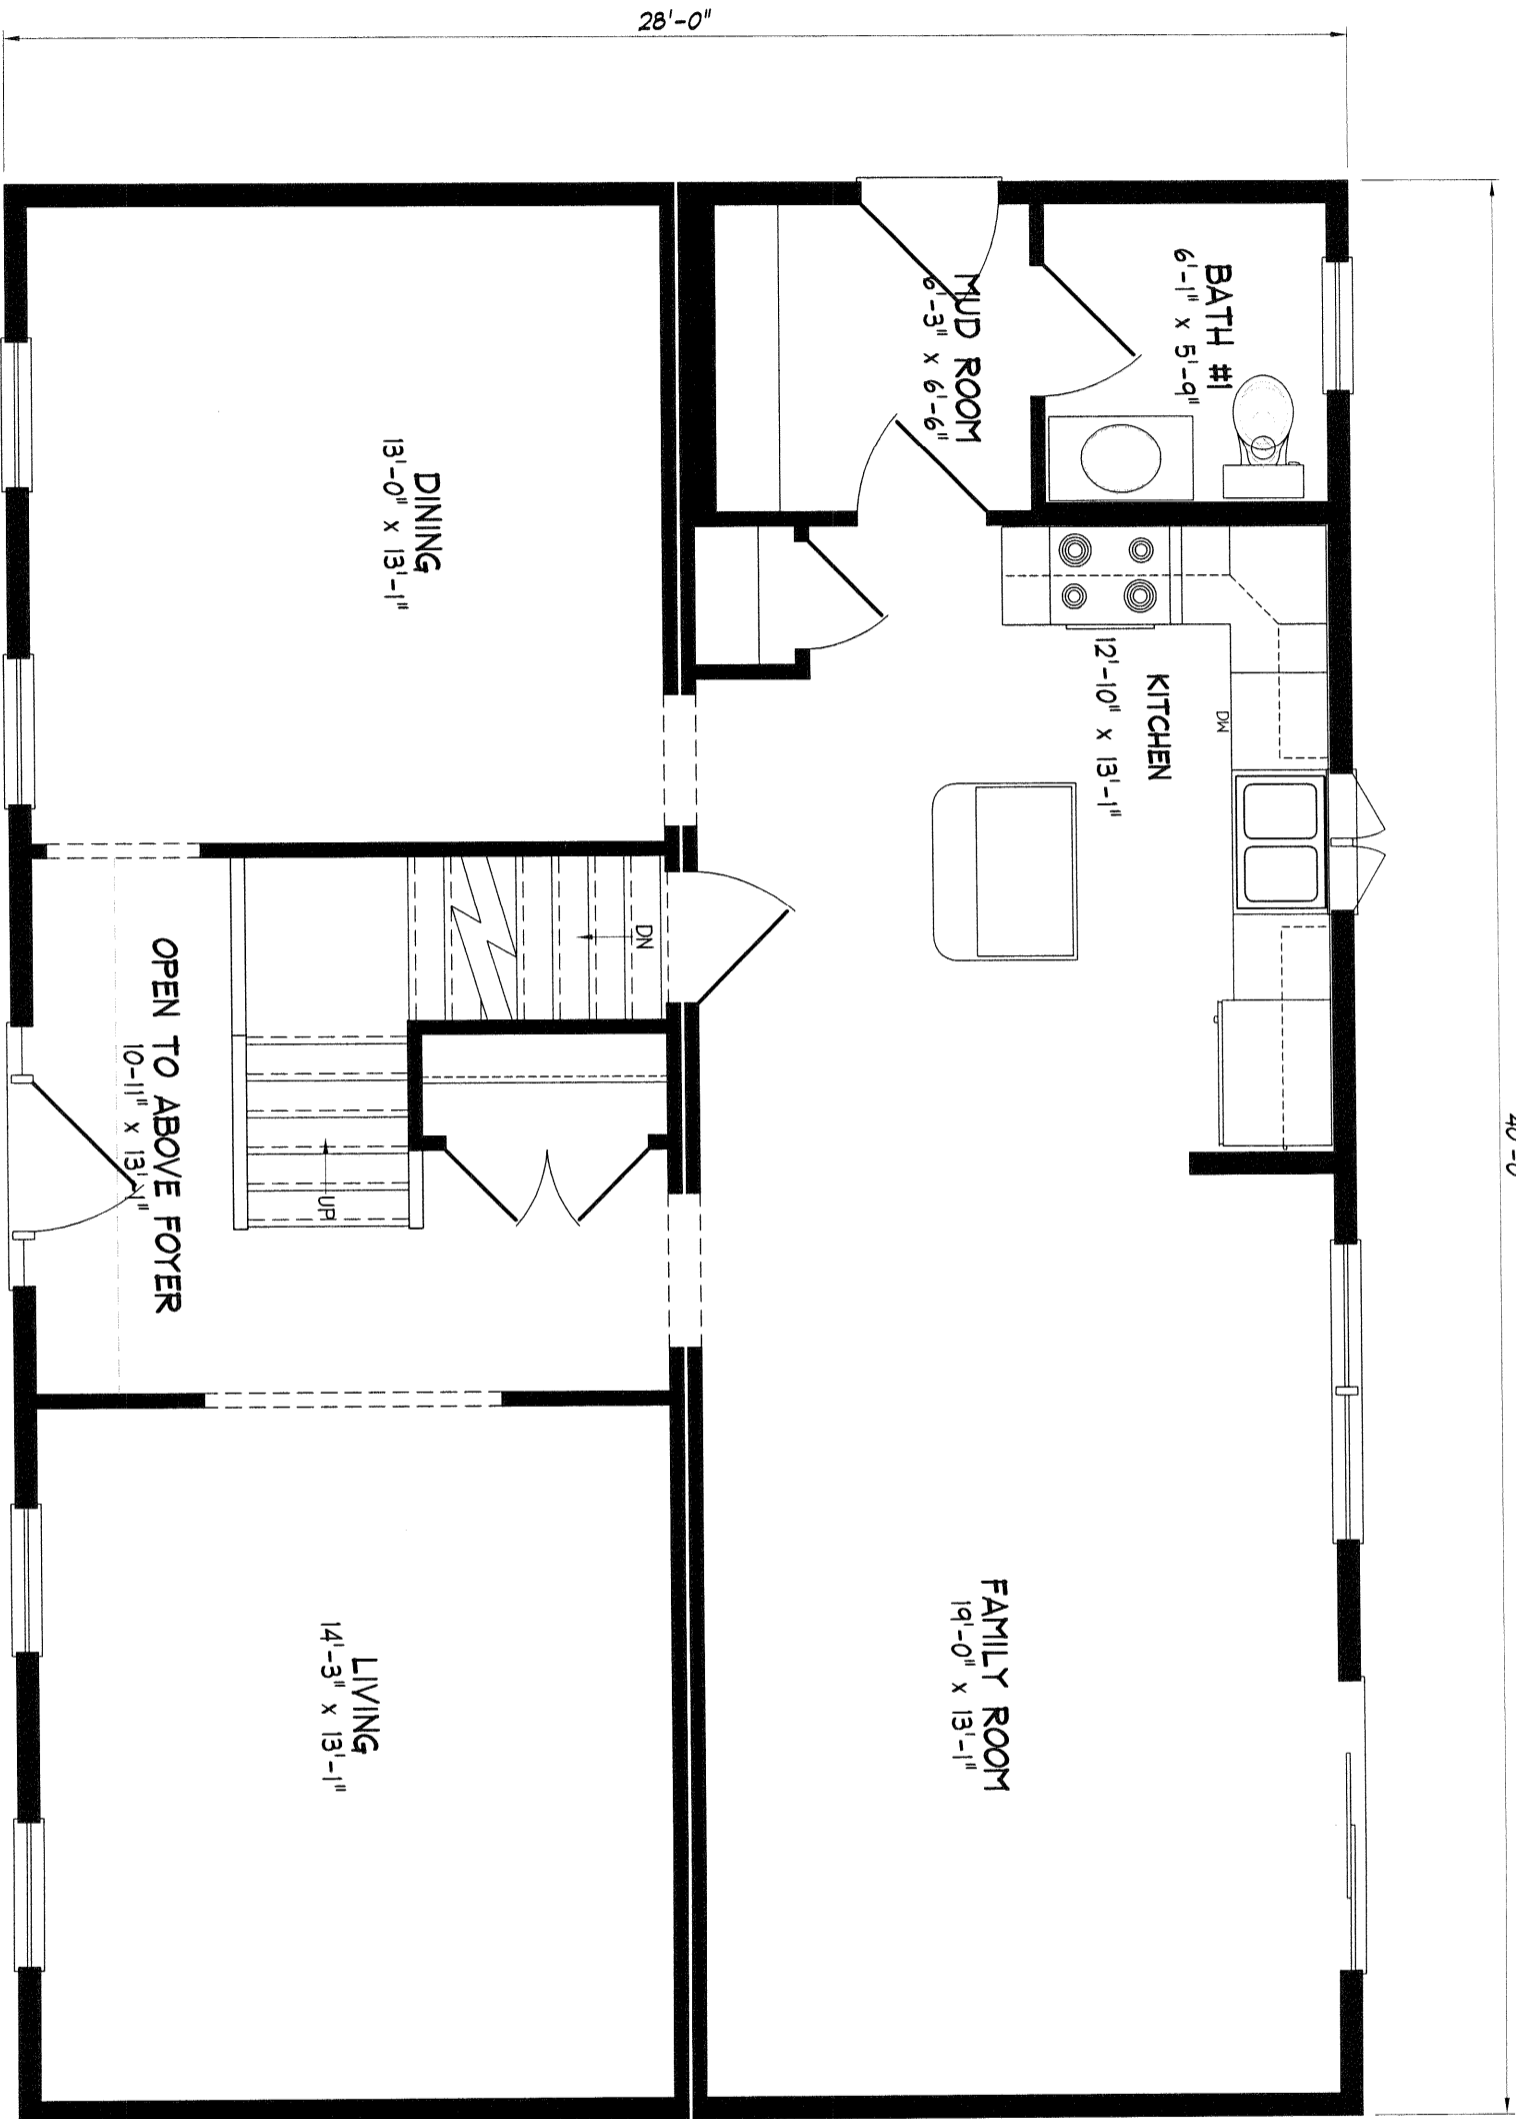

NOTES:
 -CHANGED B12L ST TO B12L ST AND
 M1530 ABOVE TO M1230 DUE TO
 SPACE RESTRICTIONS (BECAUSE OF
 PLUMBING)
 -CR23 WINDOW ABOVE KITCHEN SINK
 (PER MIKE Y.)

NOTE: ANY & ALL Material shipped loose for the site completion of the manufactured product is ULTIMATELY the SOLE RESPONSIBILITY OF THE BUILDER LISTED BELOW to install and finish.


Standard
 Cape Ann

New England Homes

NEW ENGLAND HOMES INC.
 270 OCEAN ROAD
 GREENLAND, NH 03840
 © COPYRIGHT 2000

DRAWN	PRG	DATE	02-06-06
REV.		DATE	
SCALE	1/4" = 1'-0"		

NEH.
 Standard

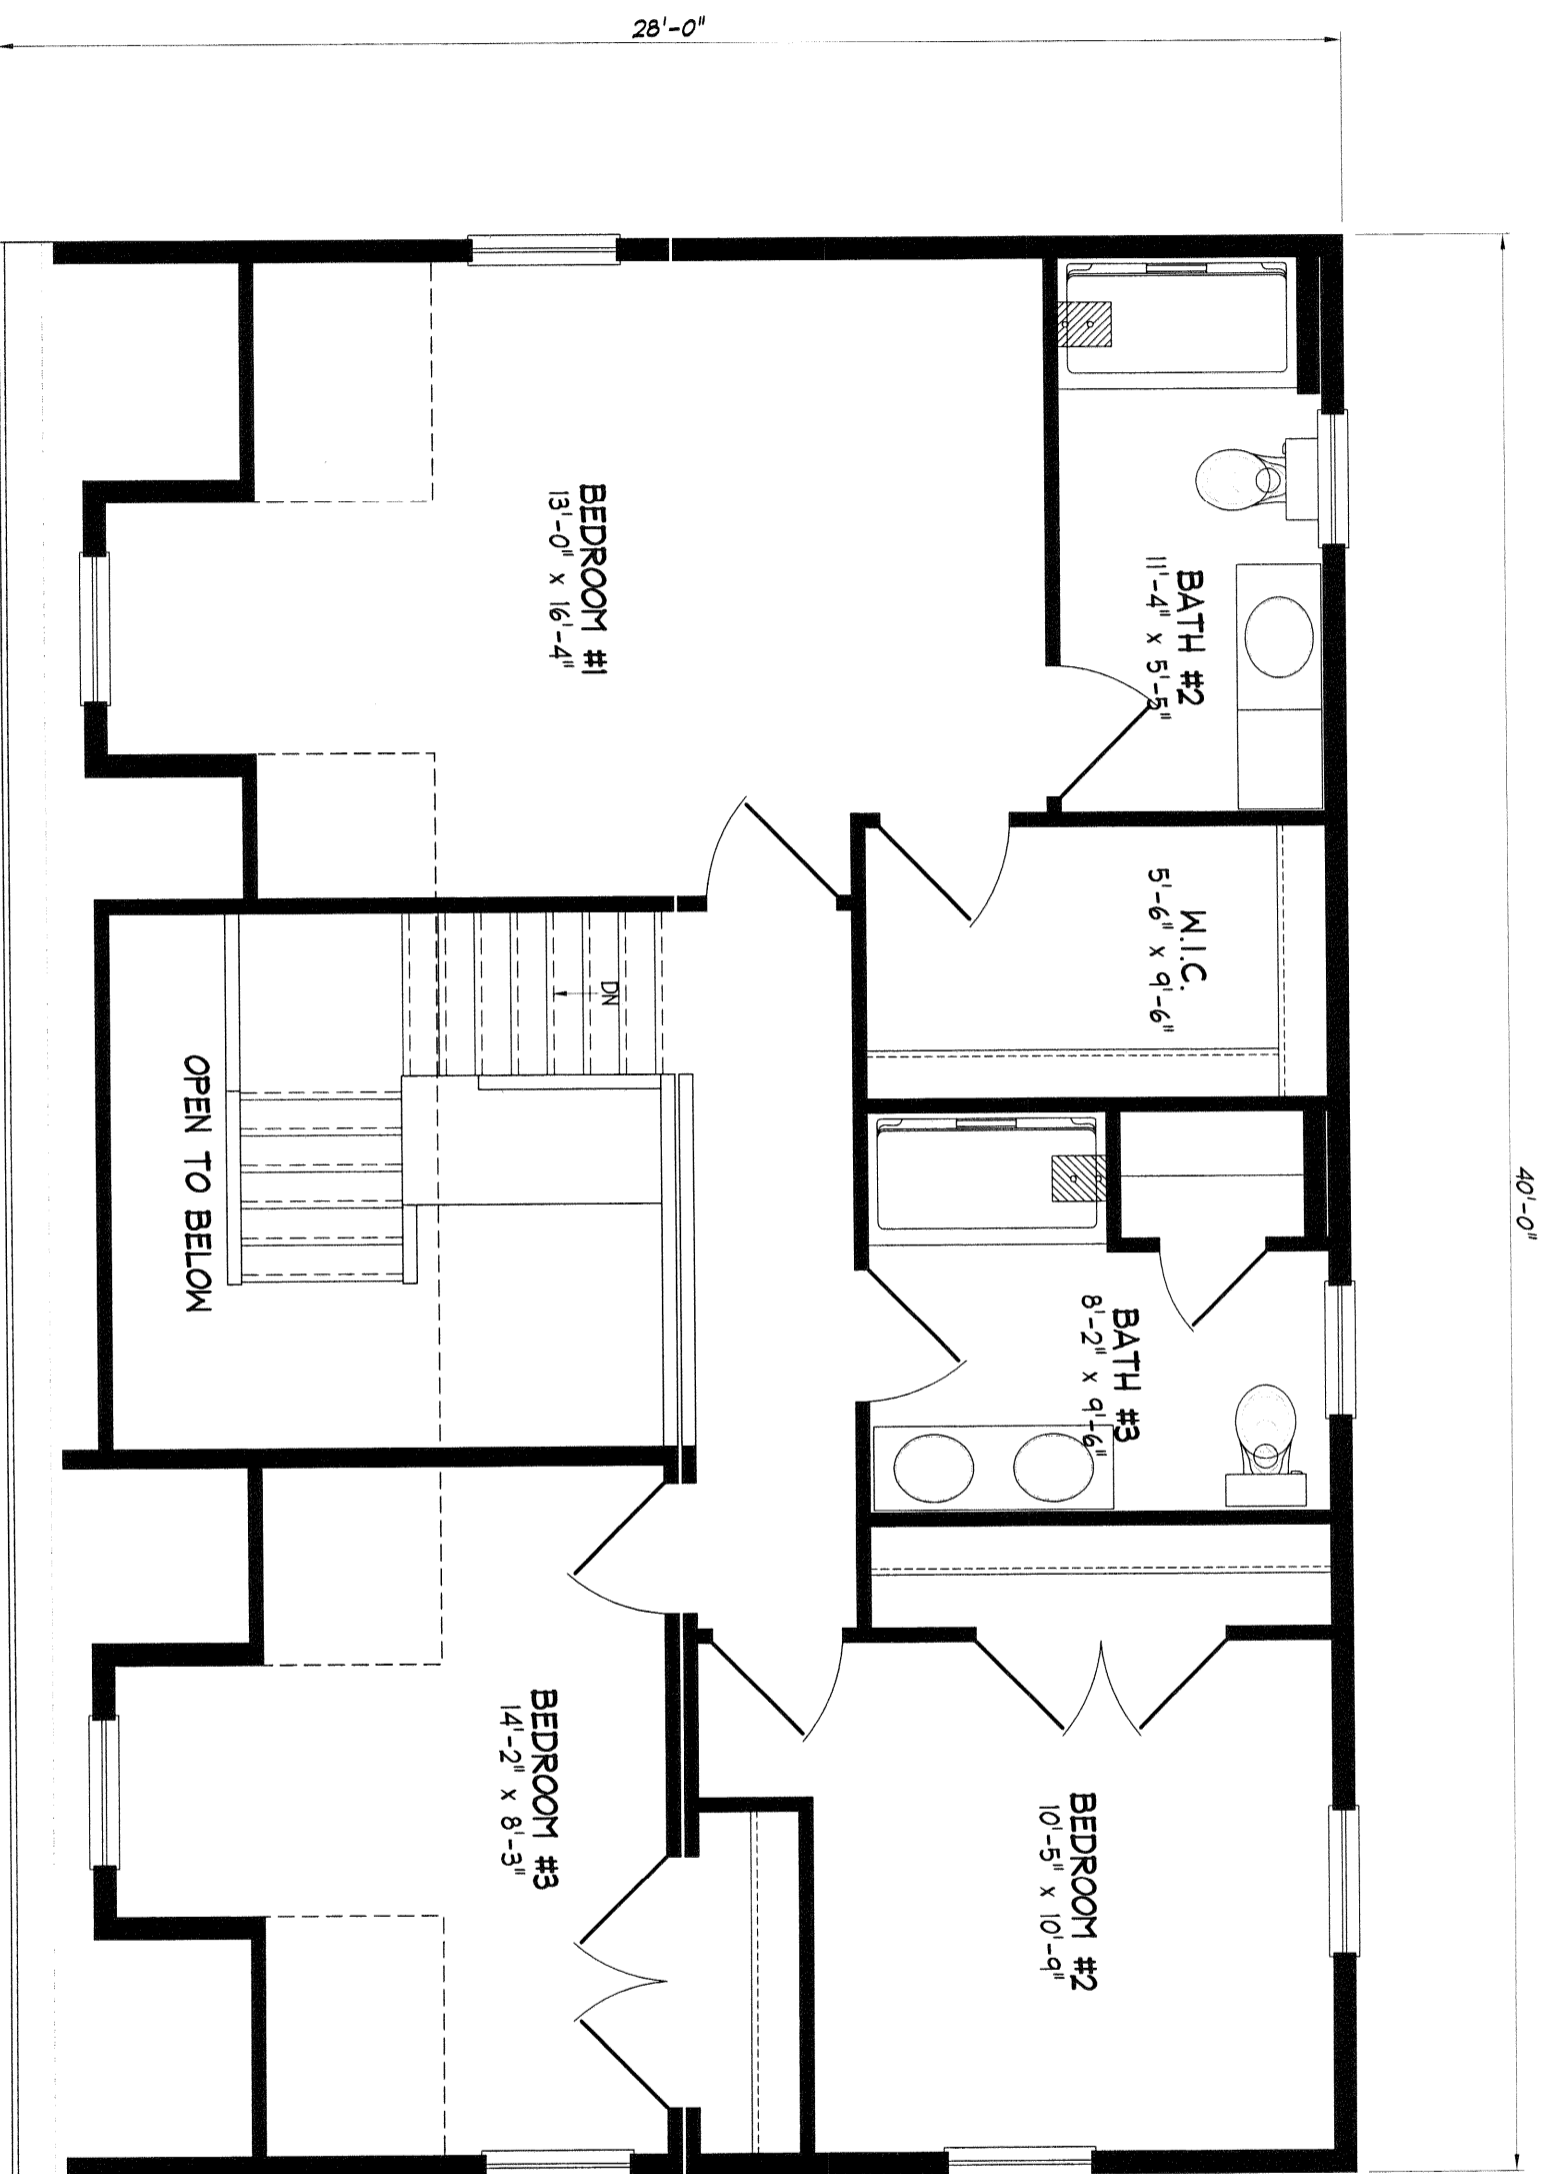

NOTES:
 -CHANGED B15L 5T TO B12L 5T AND W1530 ABOVE TO W1230 DUE TO SPACE RESTRICTIONS (BECAUSE OF PLUMBING)
 -CR23 WINDOW ABOVE KITCHEN SINK (PER MIKE Y.)

NOTE: ANY & ALL Material shipped loose for the site completion of the manufactured product is ULTIMATELY the SOLE RESPONSIBILITY OF THE BUILDER LISTED BELOW to install and finish.

Standard
Cape Ann

New England
Homes

NEW ENGLAND HOMES INC.
 270 OCEAN ROAD
 GREENLAND, NH, 03840
 © COPYRIGHT 2000

DRAWN	PRG	DATE	02-06-06
REV		DATE	
SCALE		1/4" = 1'-0"	

NE.H.
Standard