

UNIT 1

UNIT 2

UNIT 3

UNIT 4

NOTE: ANY & ALL Material shipped loose for the site completion of the manufactured product is ULTIMATELY the SOLE RESPONSIBILITY OF THE BUILDER LISTED BELOW to install and finish.

Standard
Cedar Ridge


New England Homes

NEW ENGLAND HOMES INC.
270 OCEAN ROAD
GREENLAND, NH 03840
© COPYRIGHT 2000

REV.	DATE	DATE
SCALE	3/16" = 1'-0"	

NEH
NEH

56'-5 1/2"

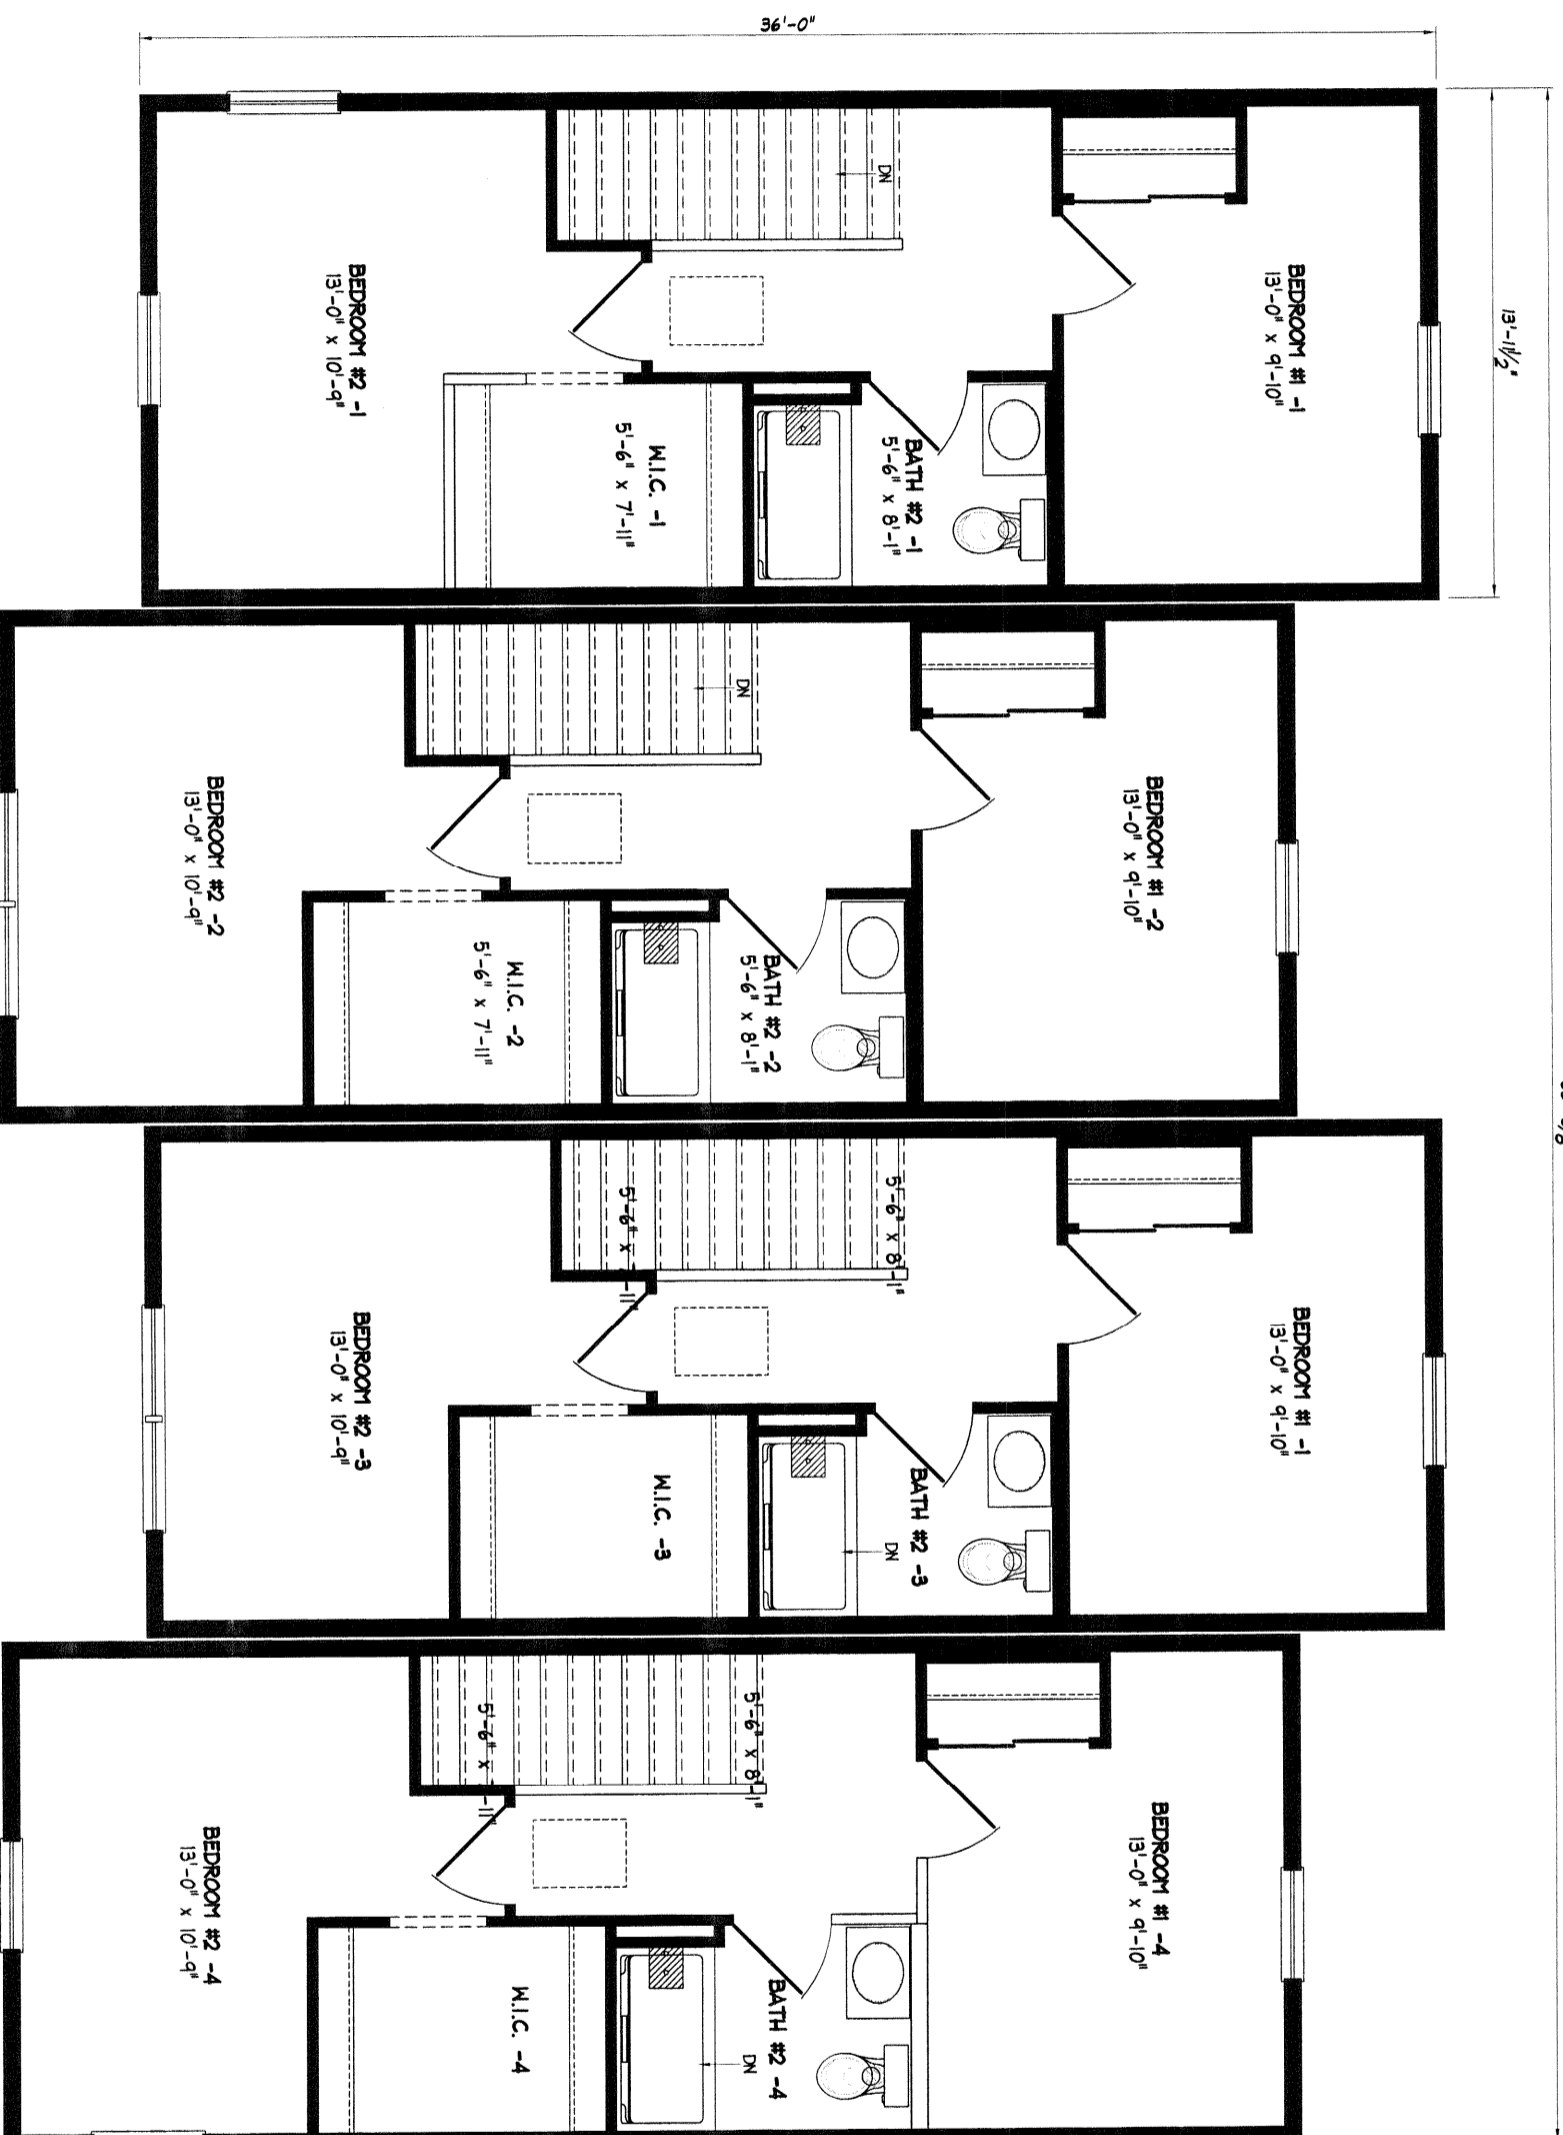

UNIT 1

UNIT 2

UNIT 3

UNIT 4

NOTE: ANY & ALL Material shipped loose for the site completion of the manufactured product is ULTIMATELY the SOLE RESPONSIBILITY OF THE BUILDER LISTED BELOW to install and finish.

Standard
Cedar Ridge



NEW ENGLAND HOMES INC.

270 OCEAN ROAD
GREENLAND, N.H. 03840
© COPYRIGHT 2000

DRAWN	DATE
REV.	DATE

SCALE 3/16" = 1'-0"

NEH
NEH