

NOTE: ANY & ALL Material shipped loose for the site completion of the manufactured product is ULTIMATELY the SOLE RESPONSIBILITY OF THE BUILDER LISTED BELOW to install and finish.


**Standard**  
**Loon Lake**



**NEW ENGLAND HOMES INC.**  
270 OCEAN ROAD  
GREENLAND, NH 03840  
© COPYRIGHT 2000

DRAWN	DATE
REV.	DATE
SCALE	3/16" = 1'-0"

**NEH**  
**NEH**

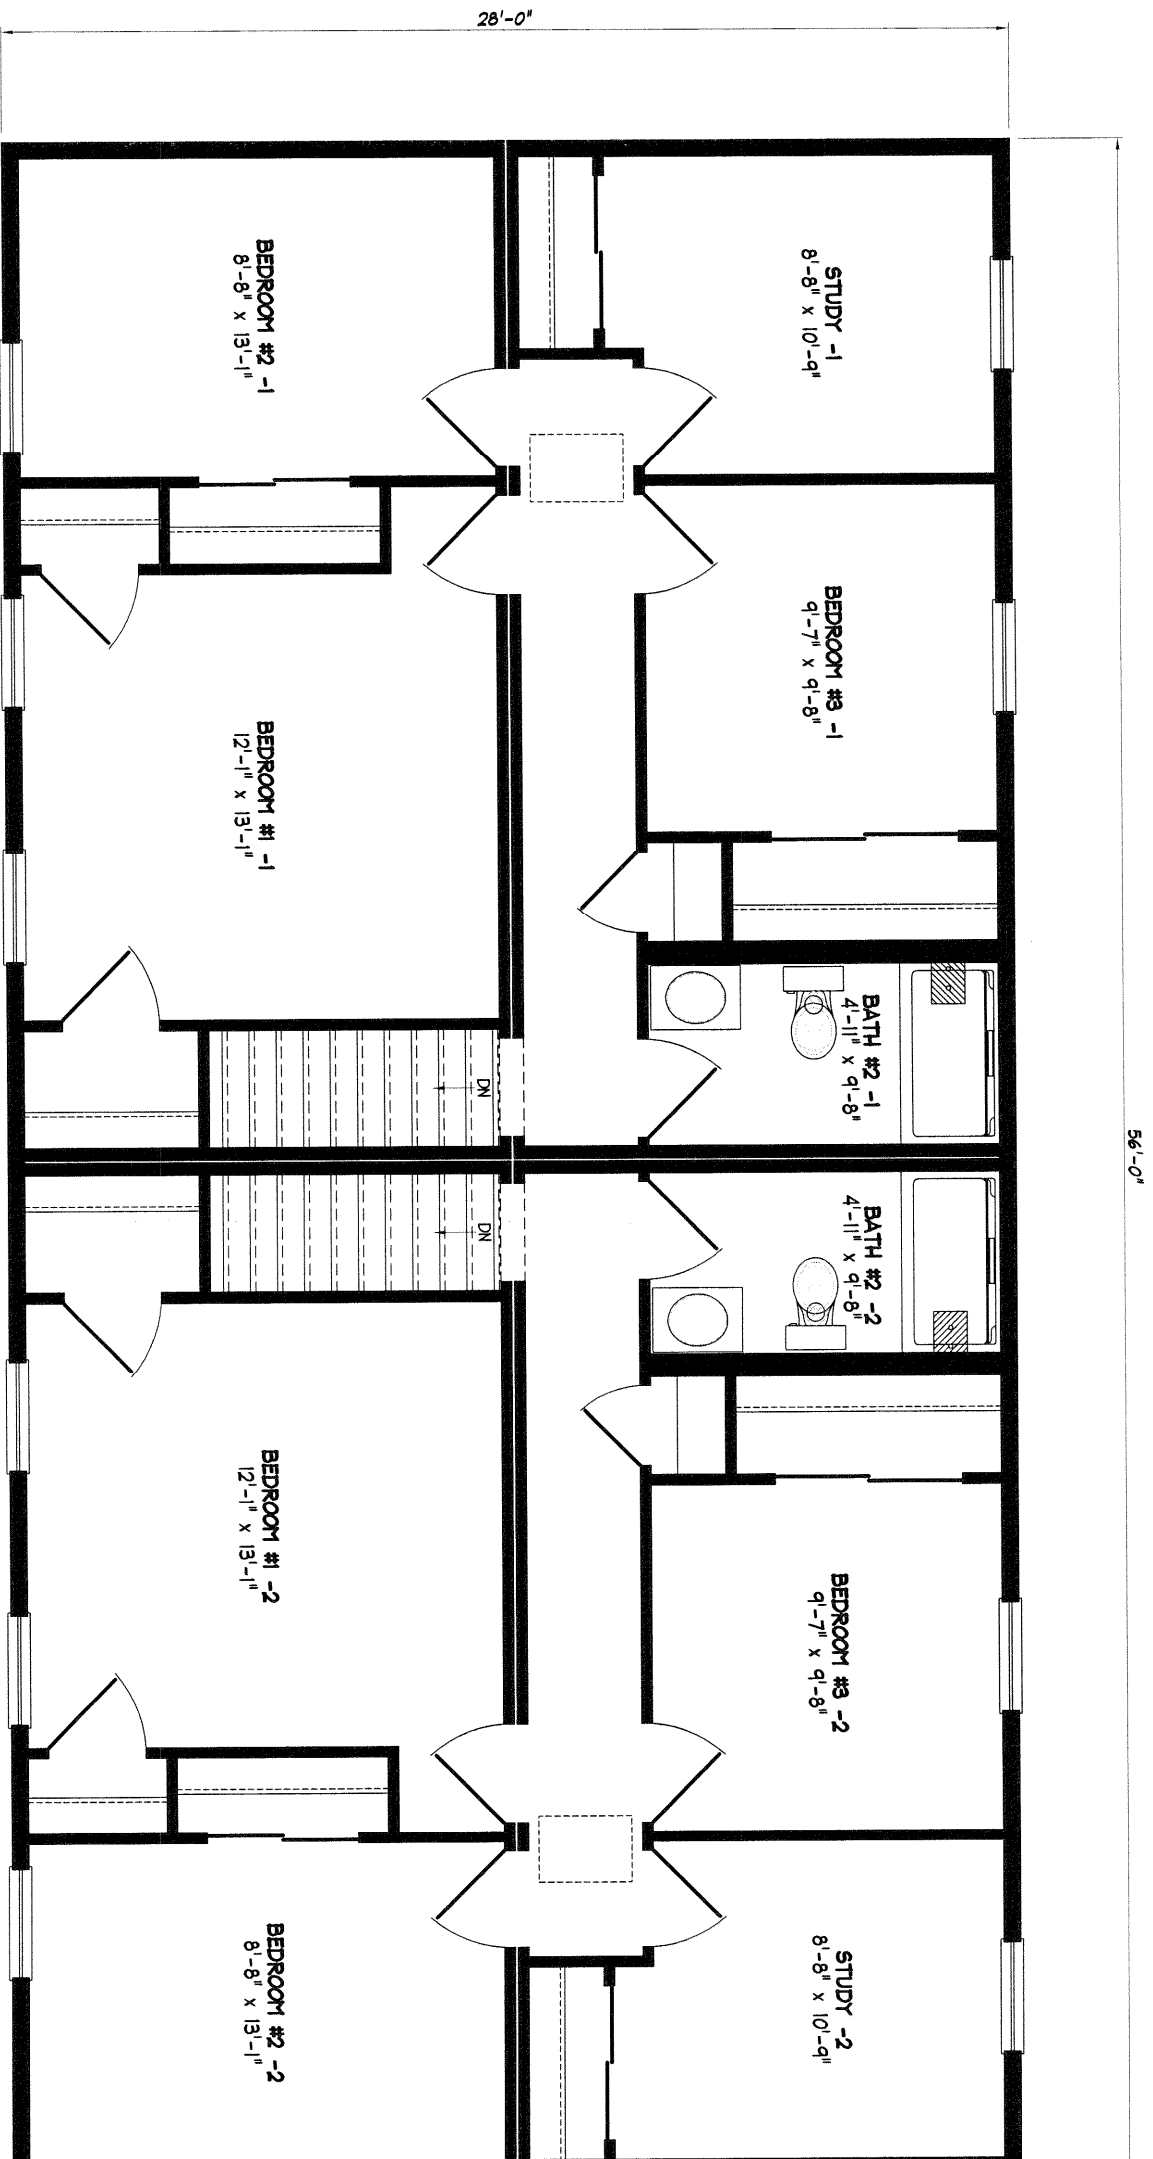

56'-0"

28'-0"

NOTE: ANY & ALL Material shipped loose for the site completion of the manufactured product is ULTIMATELY the SOLE RESPONSIBILITY OF THE BUILDER LISTED BELOW to install and finish.

**Standard**  
**Loon Lake**



**NEW ENGLAND HOMES INC.**

270 OCEAN ROAD  
GREENLAND, NH 03840  
© COPYRIGHT 2000

DRAWN	DATE
REV.	DATE
SCALE	
3/16" = 1'-0"	

**NEH**  
**NEH**