

NOTE: ANY & ALL Material shipped loose for the site completion of the manufactured product is ULTIMATELY the SOLE RESPONSIBILITY OF THE BUILDER LISTED BELOW to install and finish.

**Standard
Meredith 25**




NEW ENGLAND HOMES INC.

270 OCEAN ROAD
GREENLAND, NH 03840
© COPYRIGHT 2000

DRAWN	ENG	DATE
REV.		DATE
SCALE	1/4" = 1'-0"	

**N.E.H.
Standard**

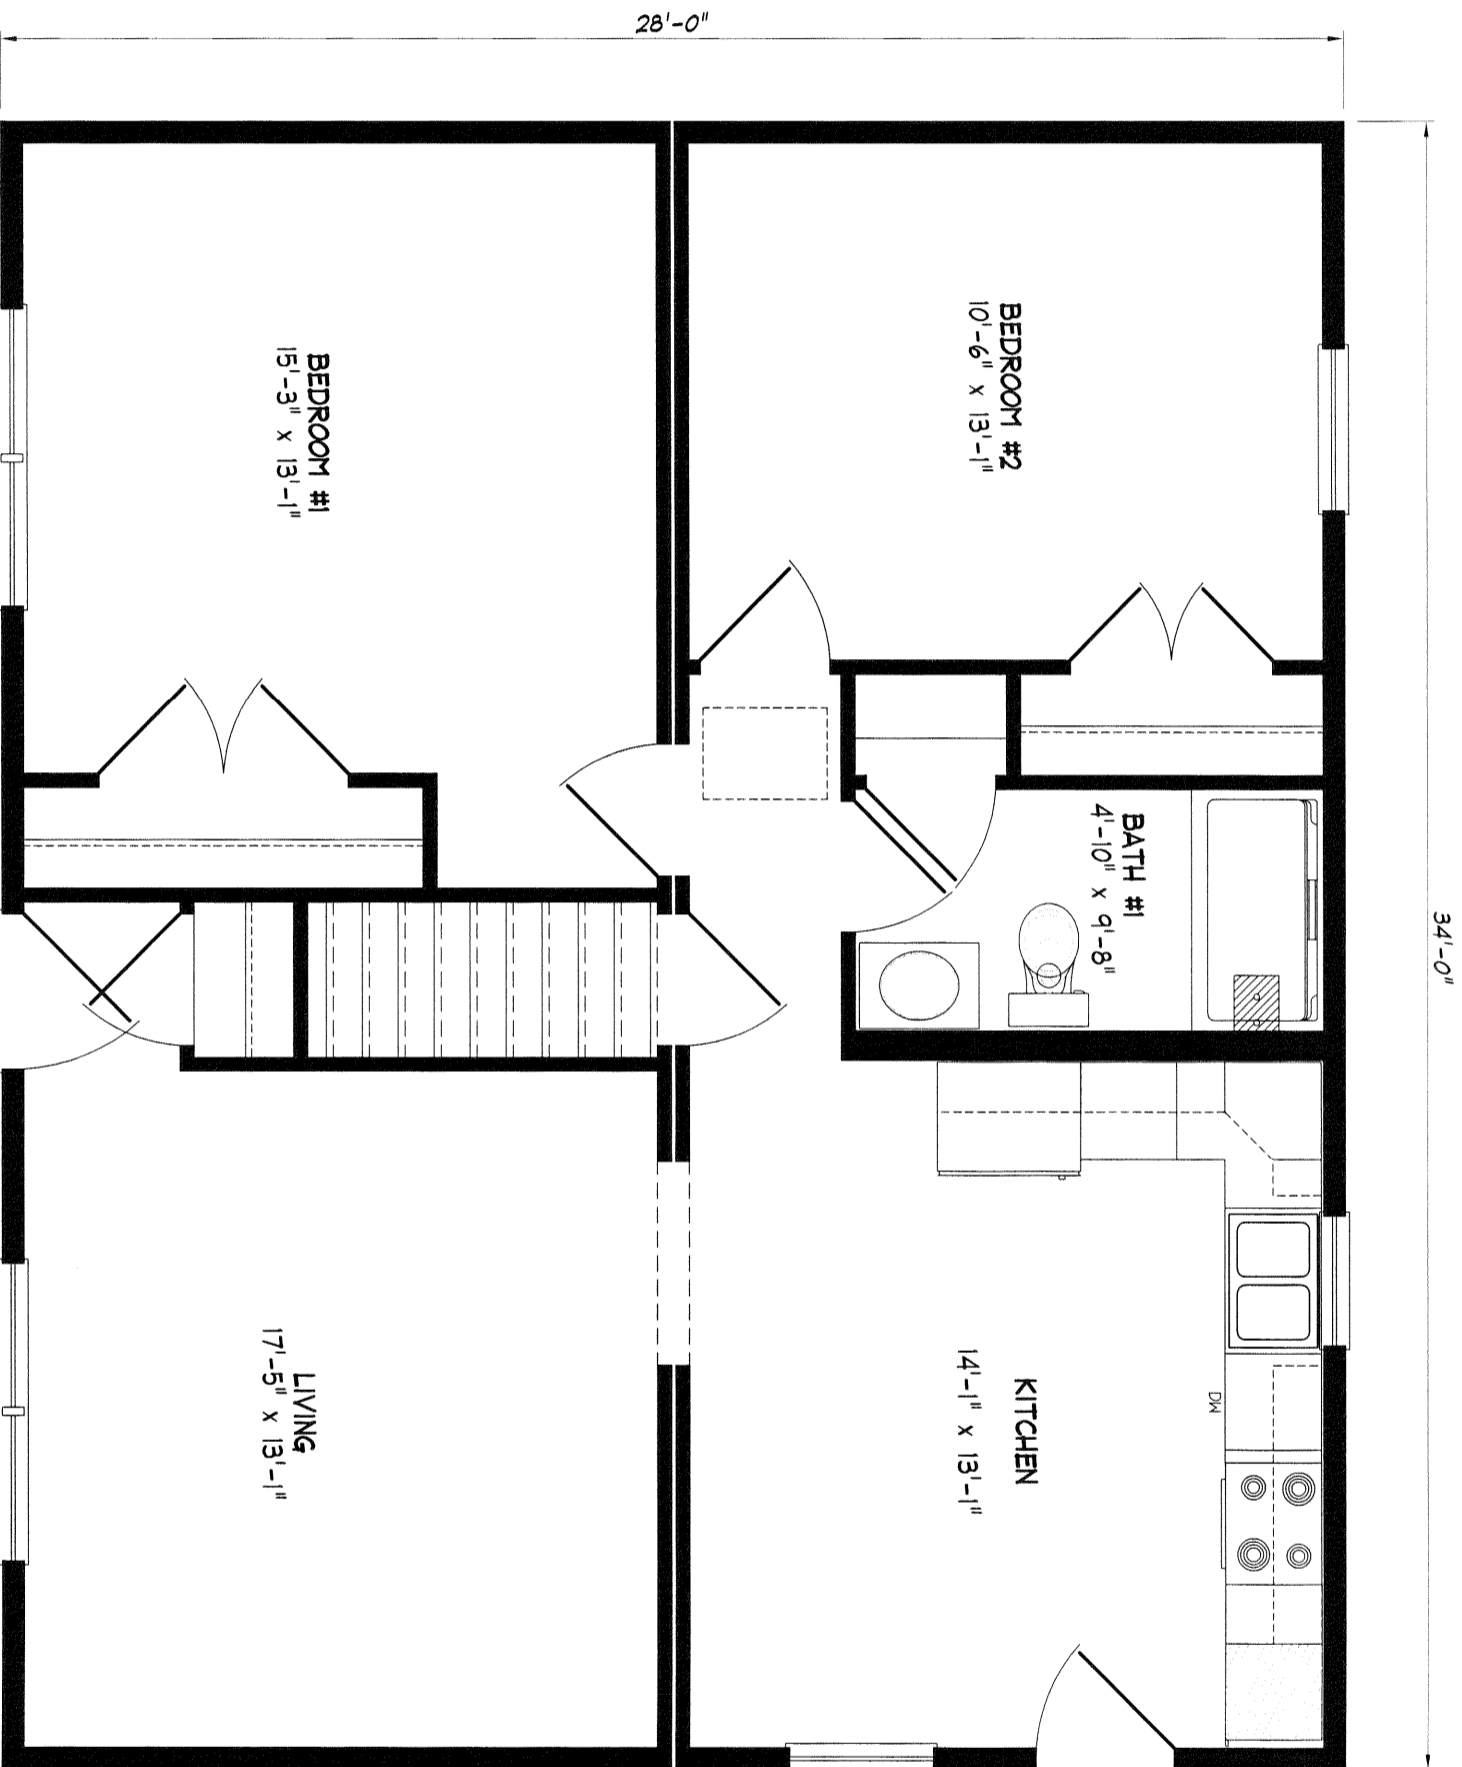

NOTE: ANY & ALL Material shipped loose for the site completion of the manufactured product is ULTIMATELY the SOLE RESPONSIBILITY OF THE BUILDER LISTED BELOW to install and finish.

**Standard
Meredith 28**



NEW ENGLAND HOMES INC.

270 OCEAN ROAD
GREENLAND, N.H. 03840
© COPYRIGHT 2000

DRAWN	ENG	DATE
REV.	DATE	
SCALE	1/4" = 1'-0"	

**NEH.
Standard**