

NOTE: ANY & ALL Material shipped loose for the site completion of the manufactured product is ULTIMATELY the SOLE RESPONSIBILITY OF THE BUILDER LISTED BELOW to install and finish.

Standard
Cherrydale 25




NEW ENGLAND HOMES INC.

270 OCEAN ROAD
GREENLAND, NH 03840
© COPYRIGHT 2000

DRAWN	ENG	DATE	01-31-06
REV.		DATE	
SCALE	1/4" = 1'-0"		

N.E.H.
Standard

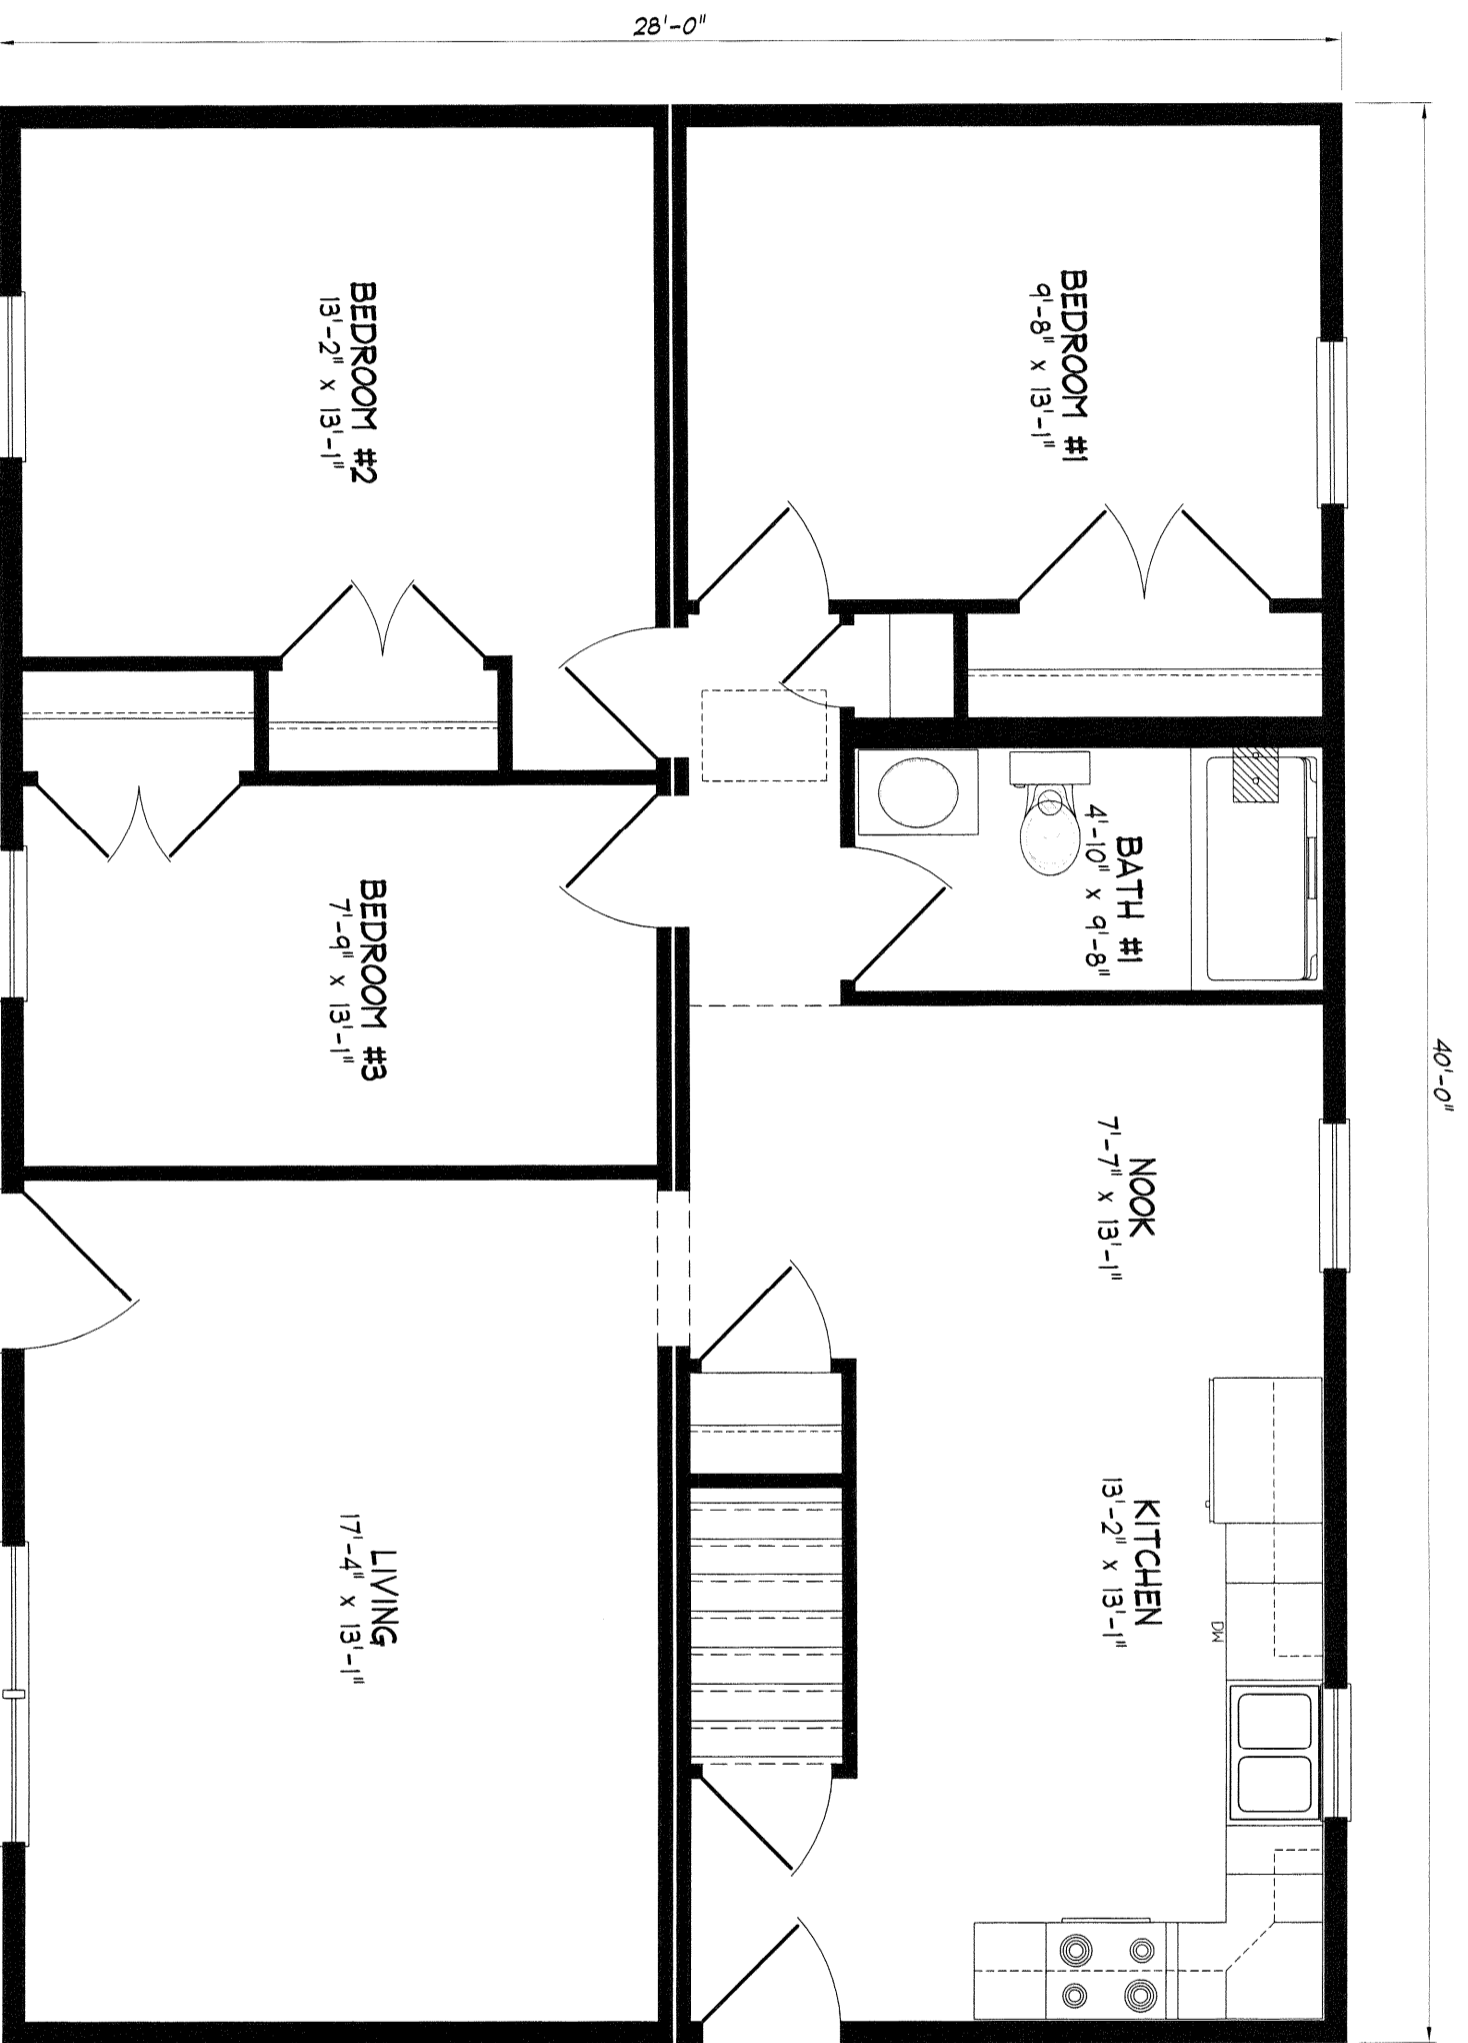

NOTE: ANY & ALL Material shipped loose for the site completion of the manufactured product is ULTIMATELY the SOLE RESPONSIBILITY OF THE BUILDER LISTED BELOW to install and finish.

Standard
Cherrydale 28



NEW ENGLAND HOMES INC.

270 OCEAN ROAD
GREENLAND, NH 03840
© COPYRIGHT 2000

DRAWN	ENG	DATE	01-13-06
REV.		DATE	
SCALE	1/4" = 1'-0"		

NEH.
Standard